




12 Paraflex Concrete Deck - Roof-Nek for Cable or Pipe Penetration
1:5

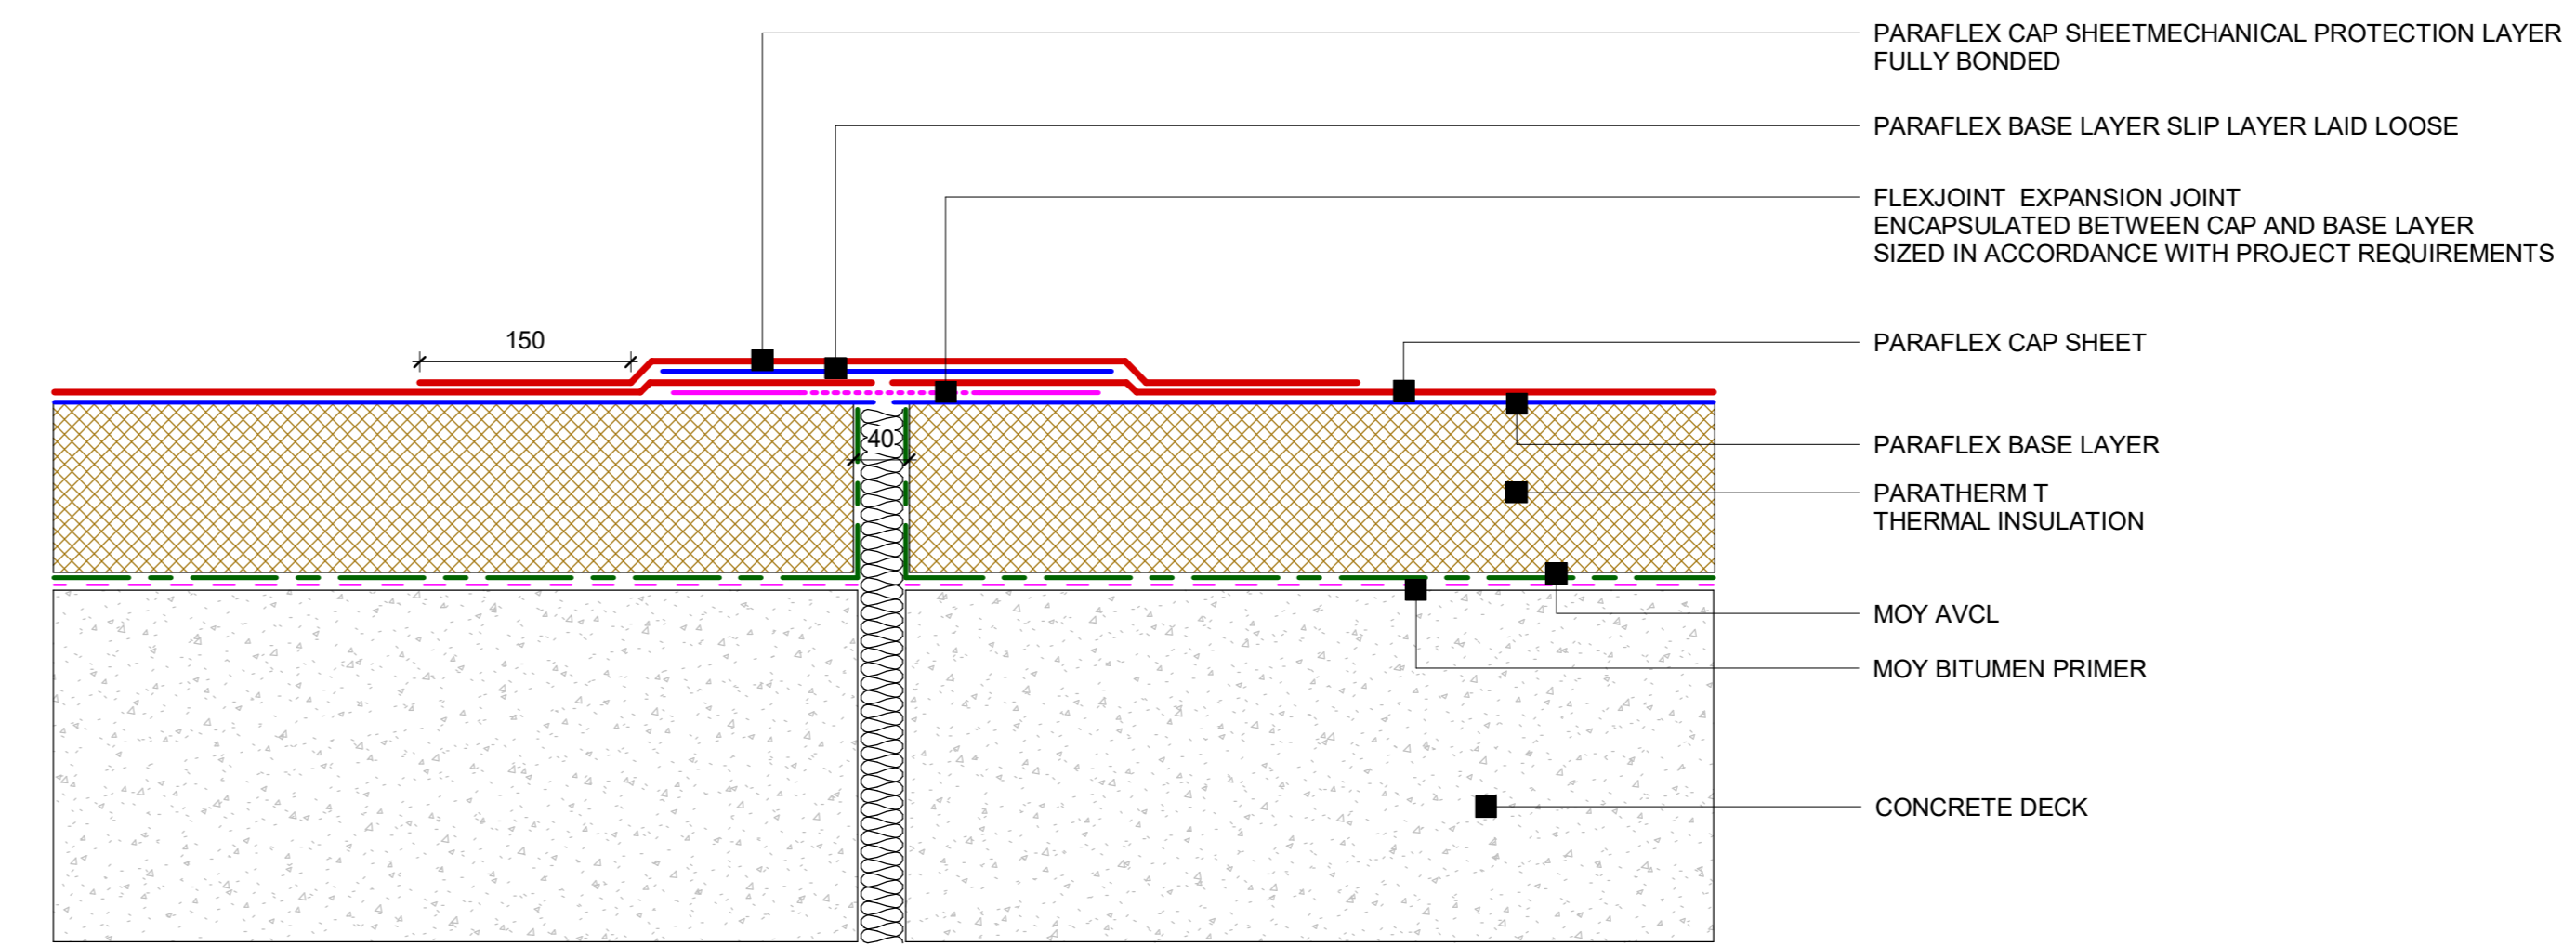


15 Paraflex Concrete Deck - Expansion joint detail
1:5

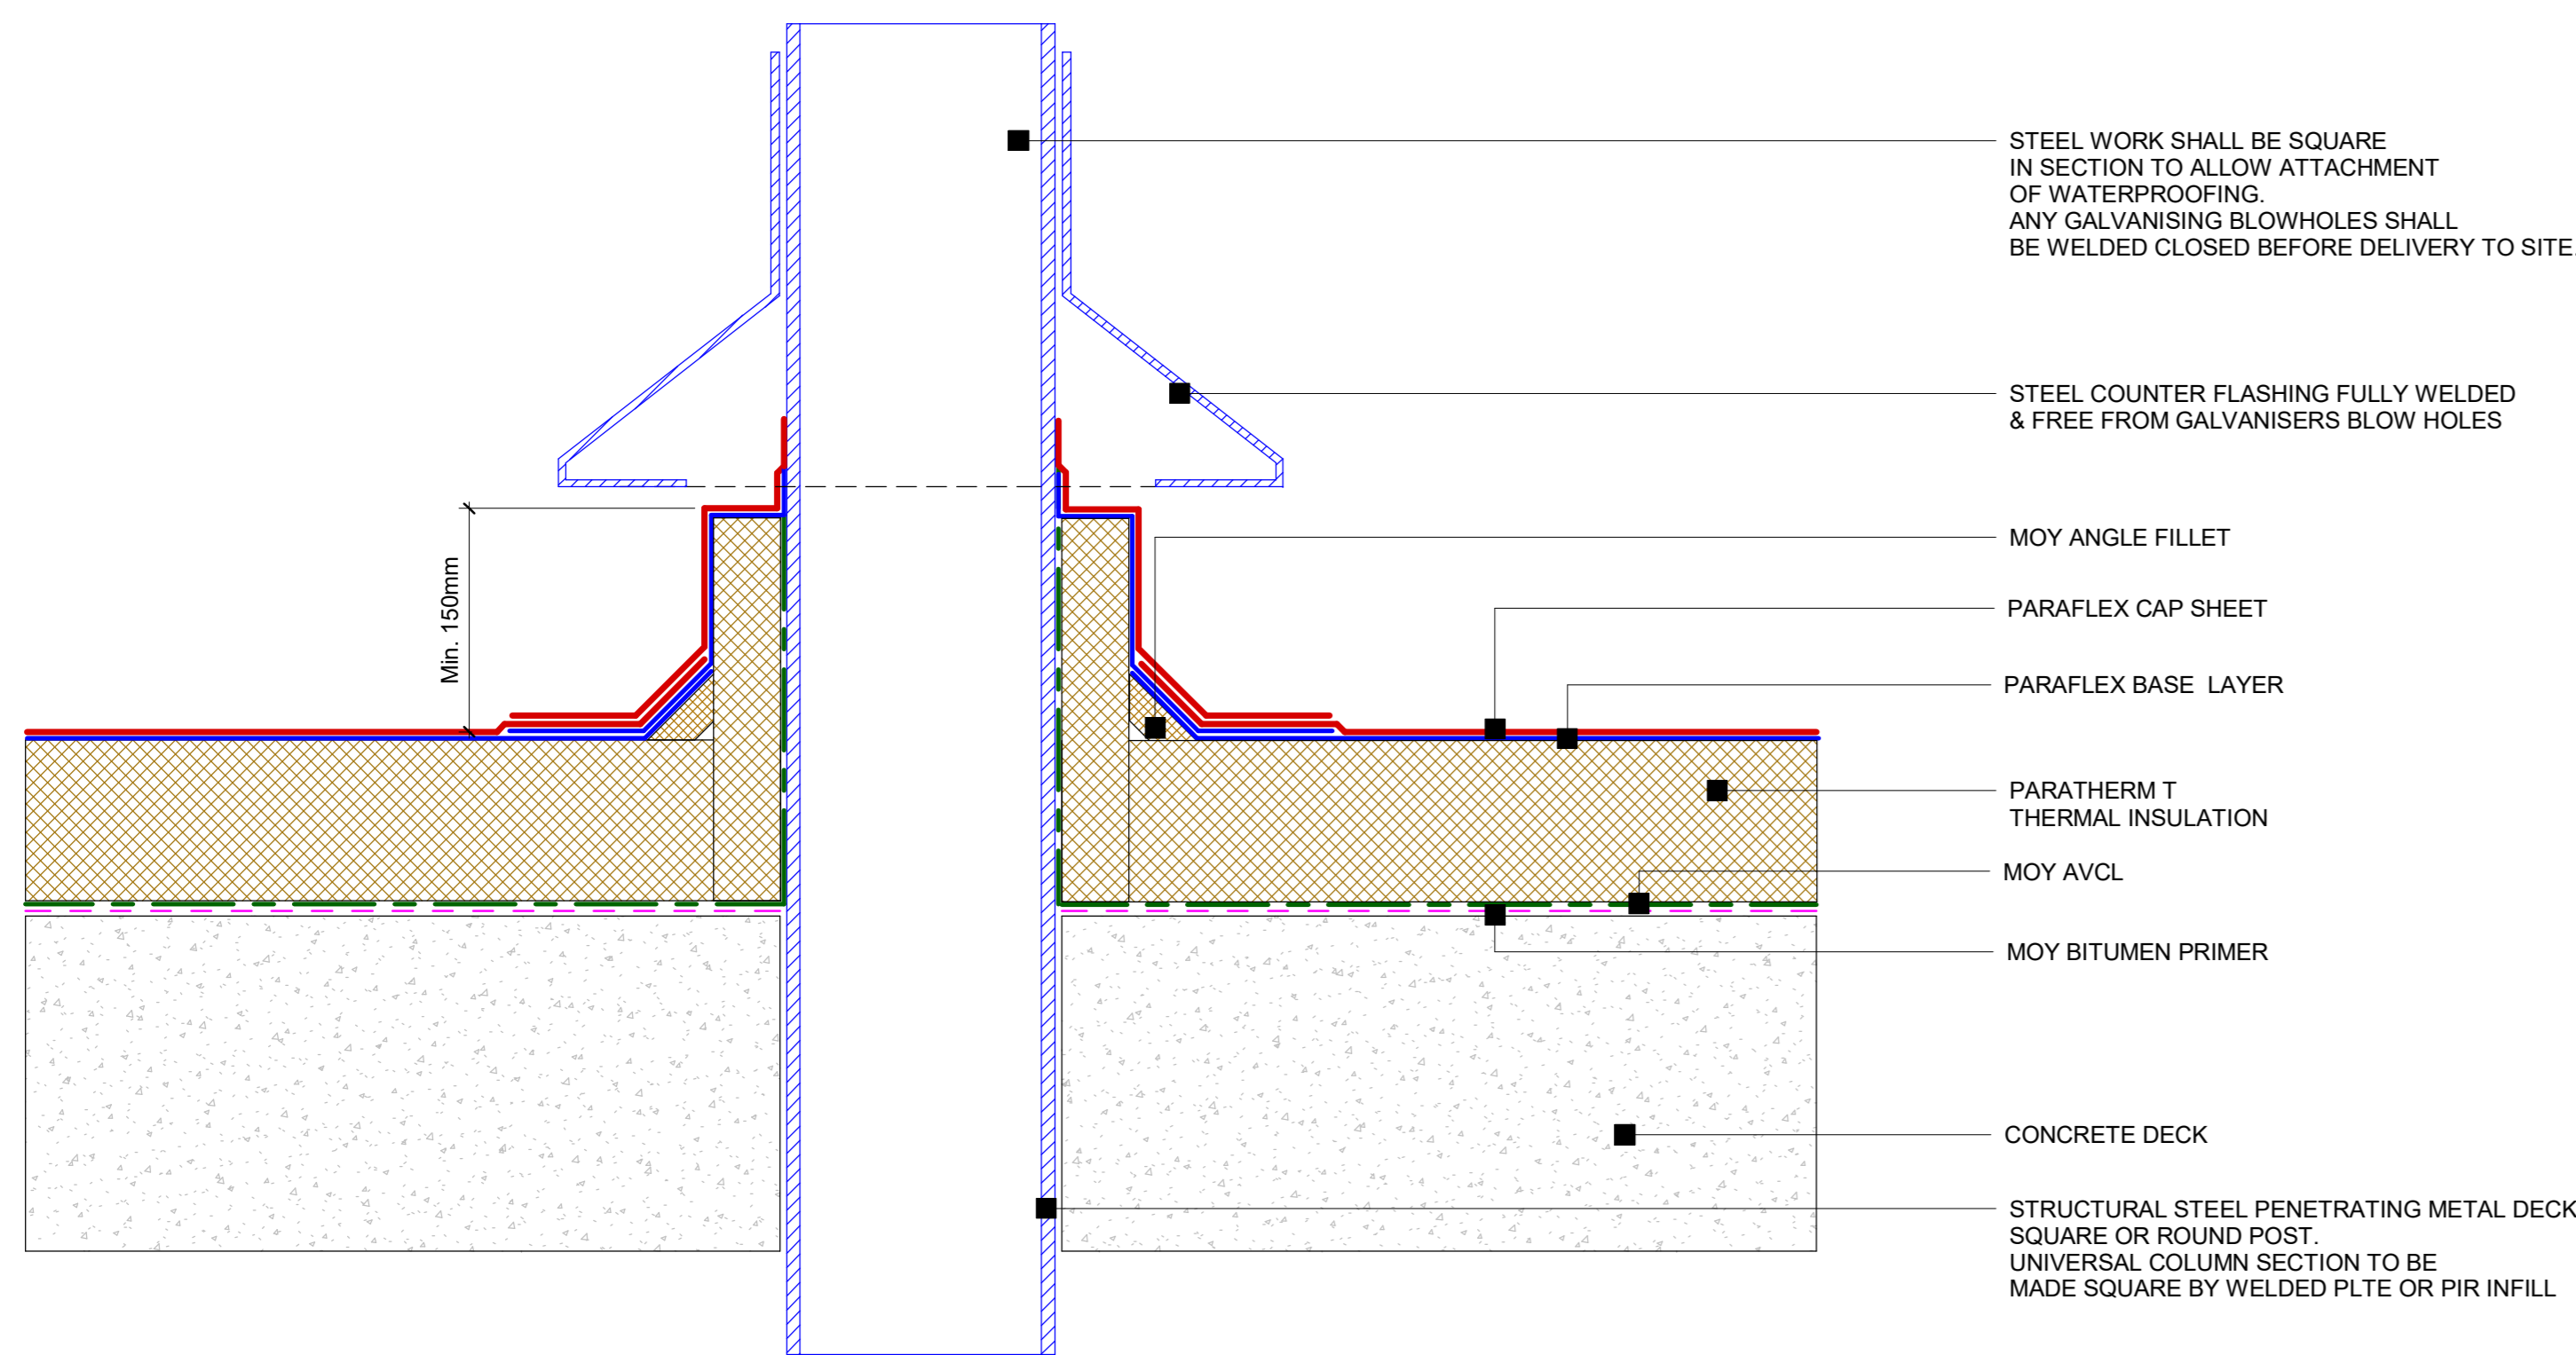


13 Paraflex Concrete Deck - Steel Column Penetration Detail
1:5

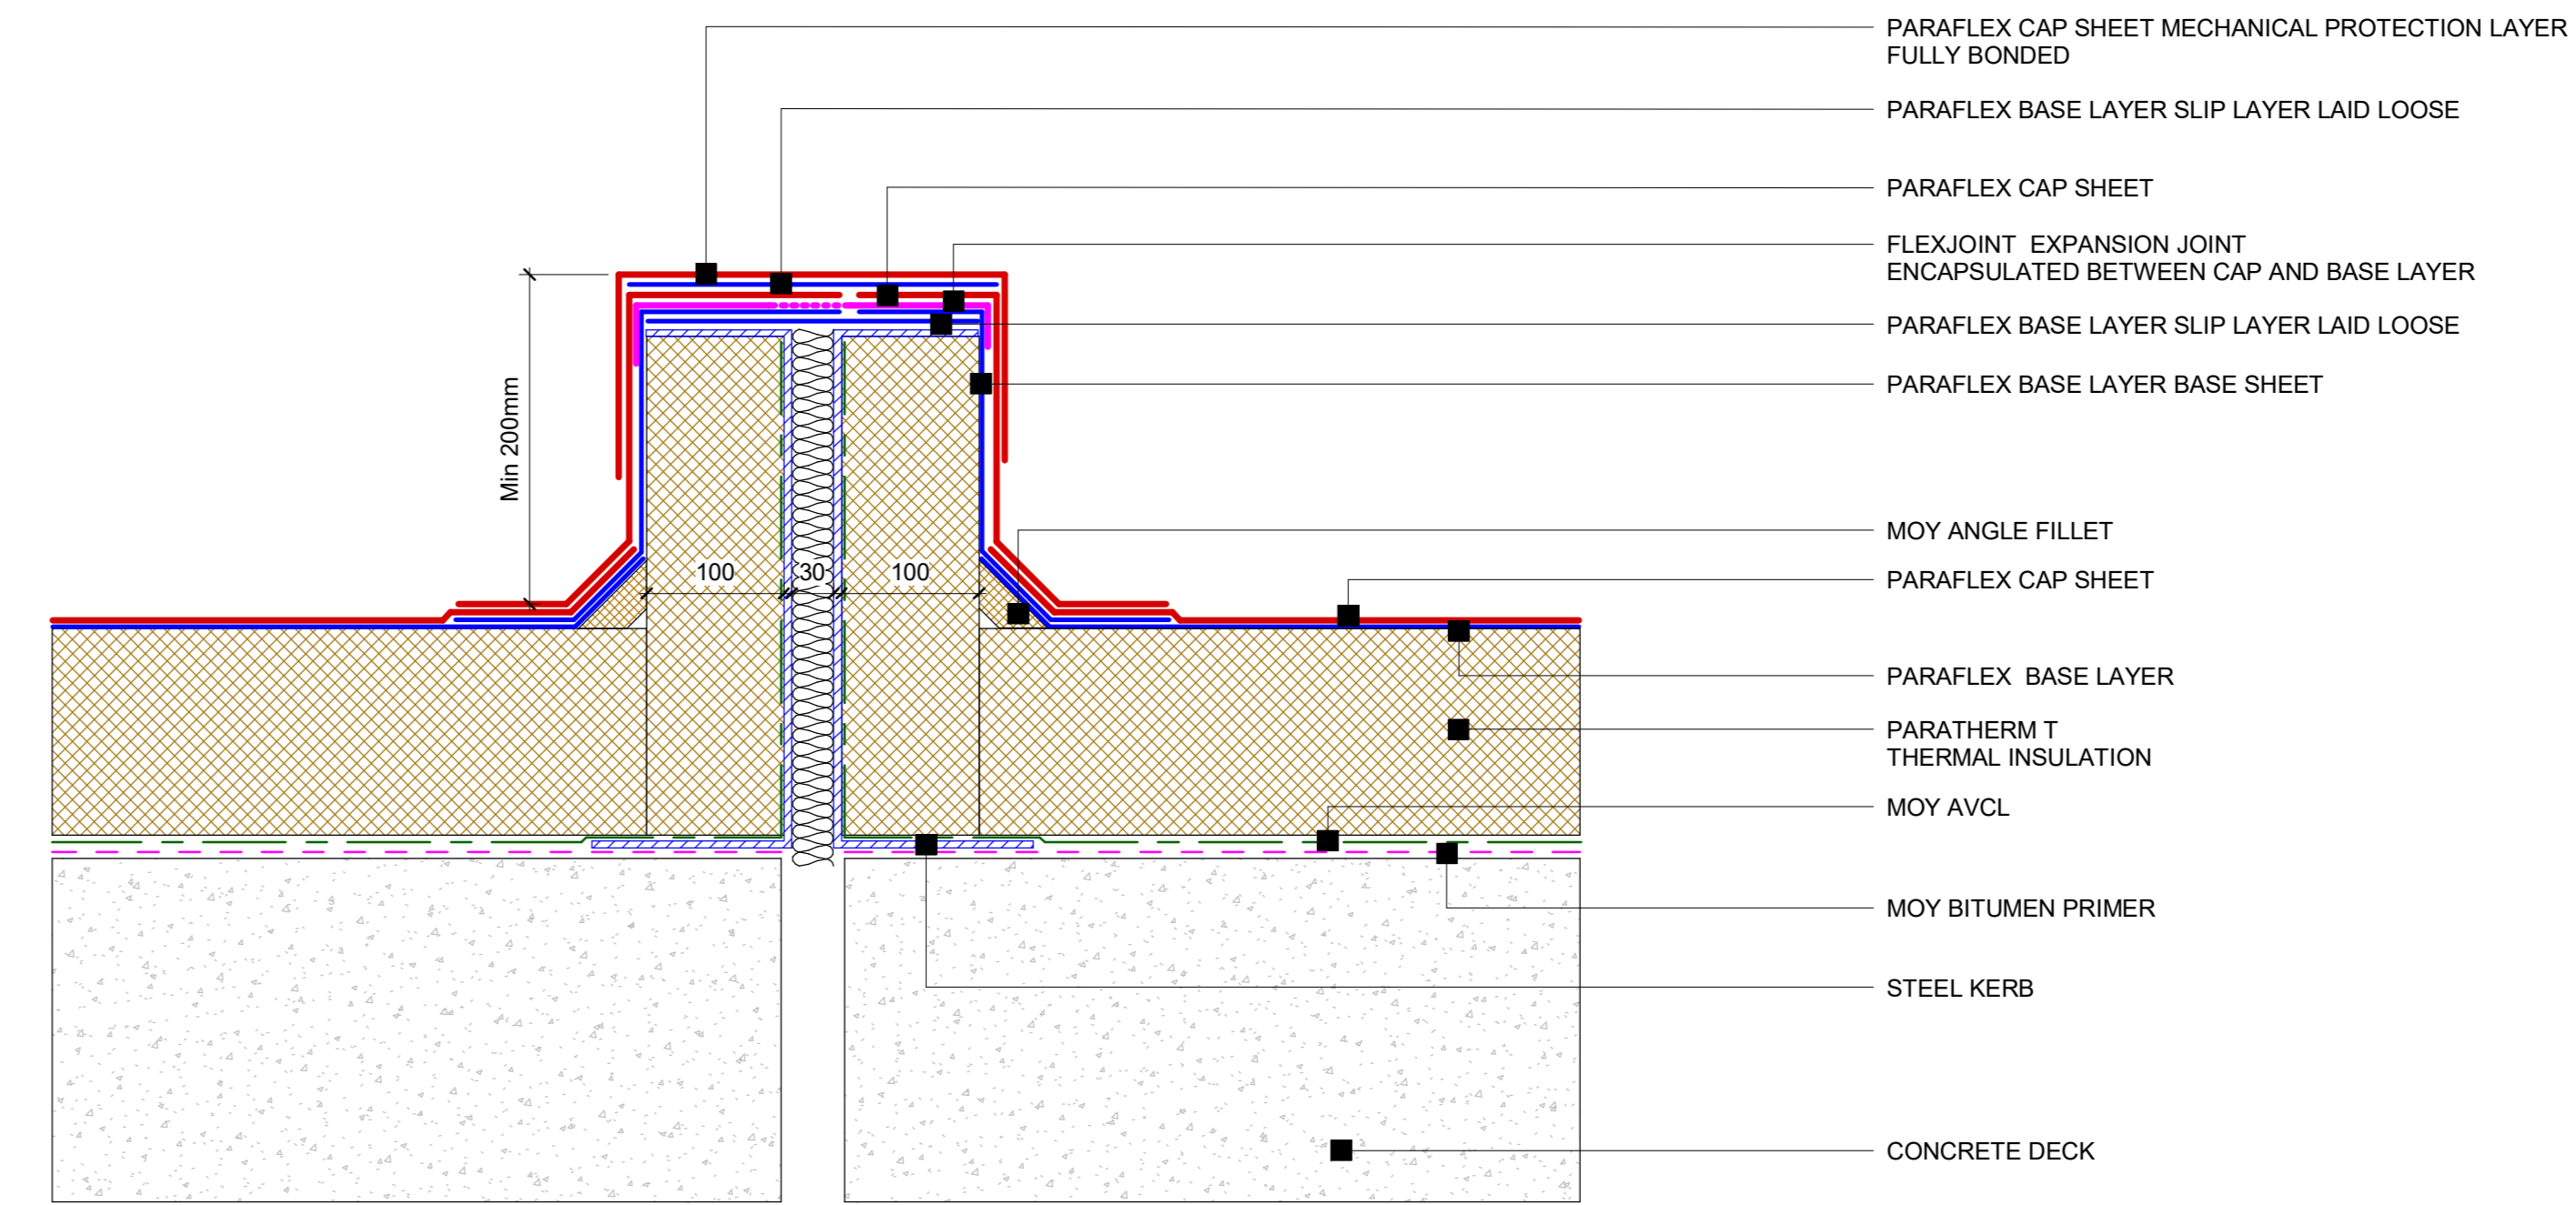

16 Paraflex Concrete Deck - Raised expansion joint detail
1:5

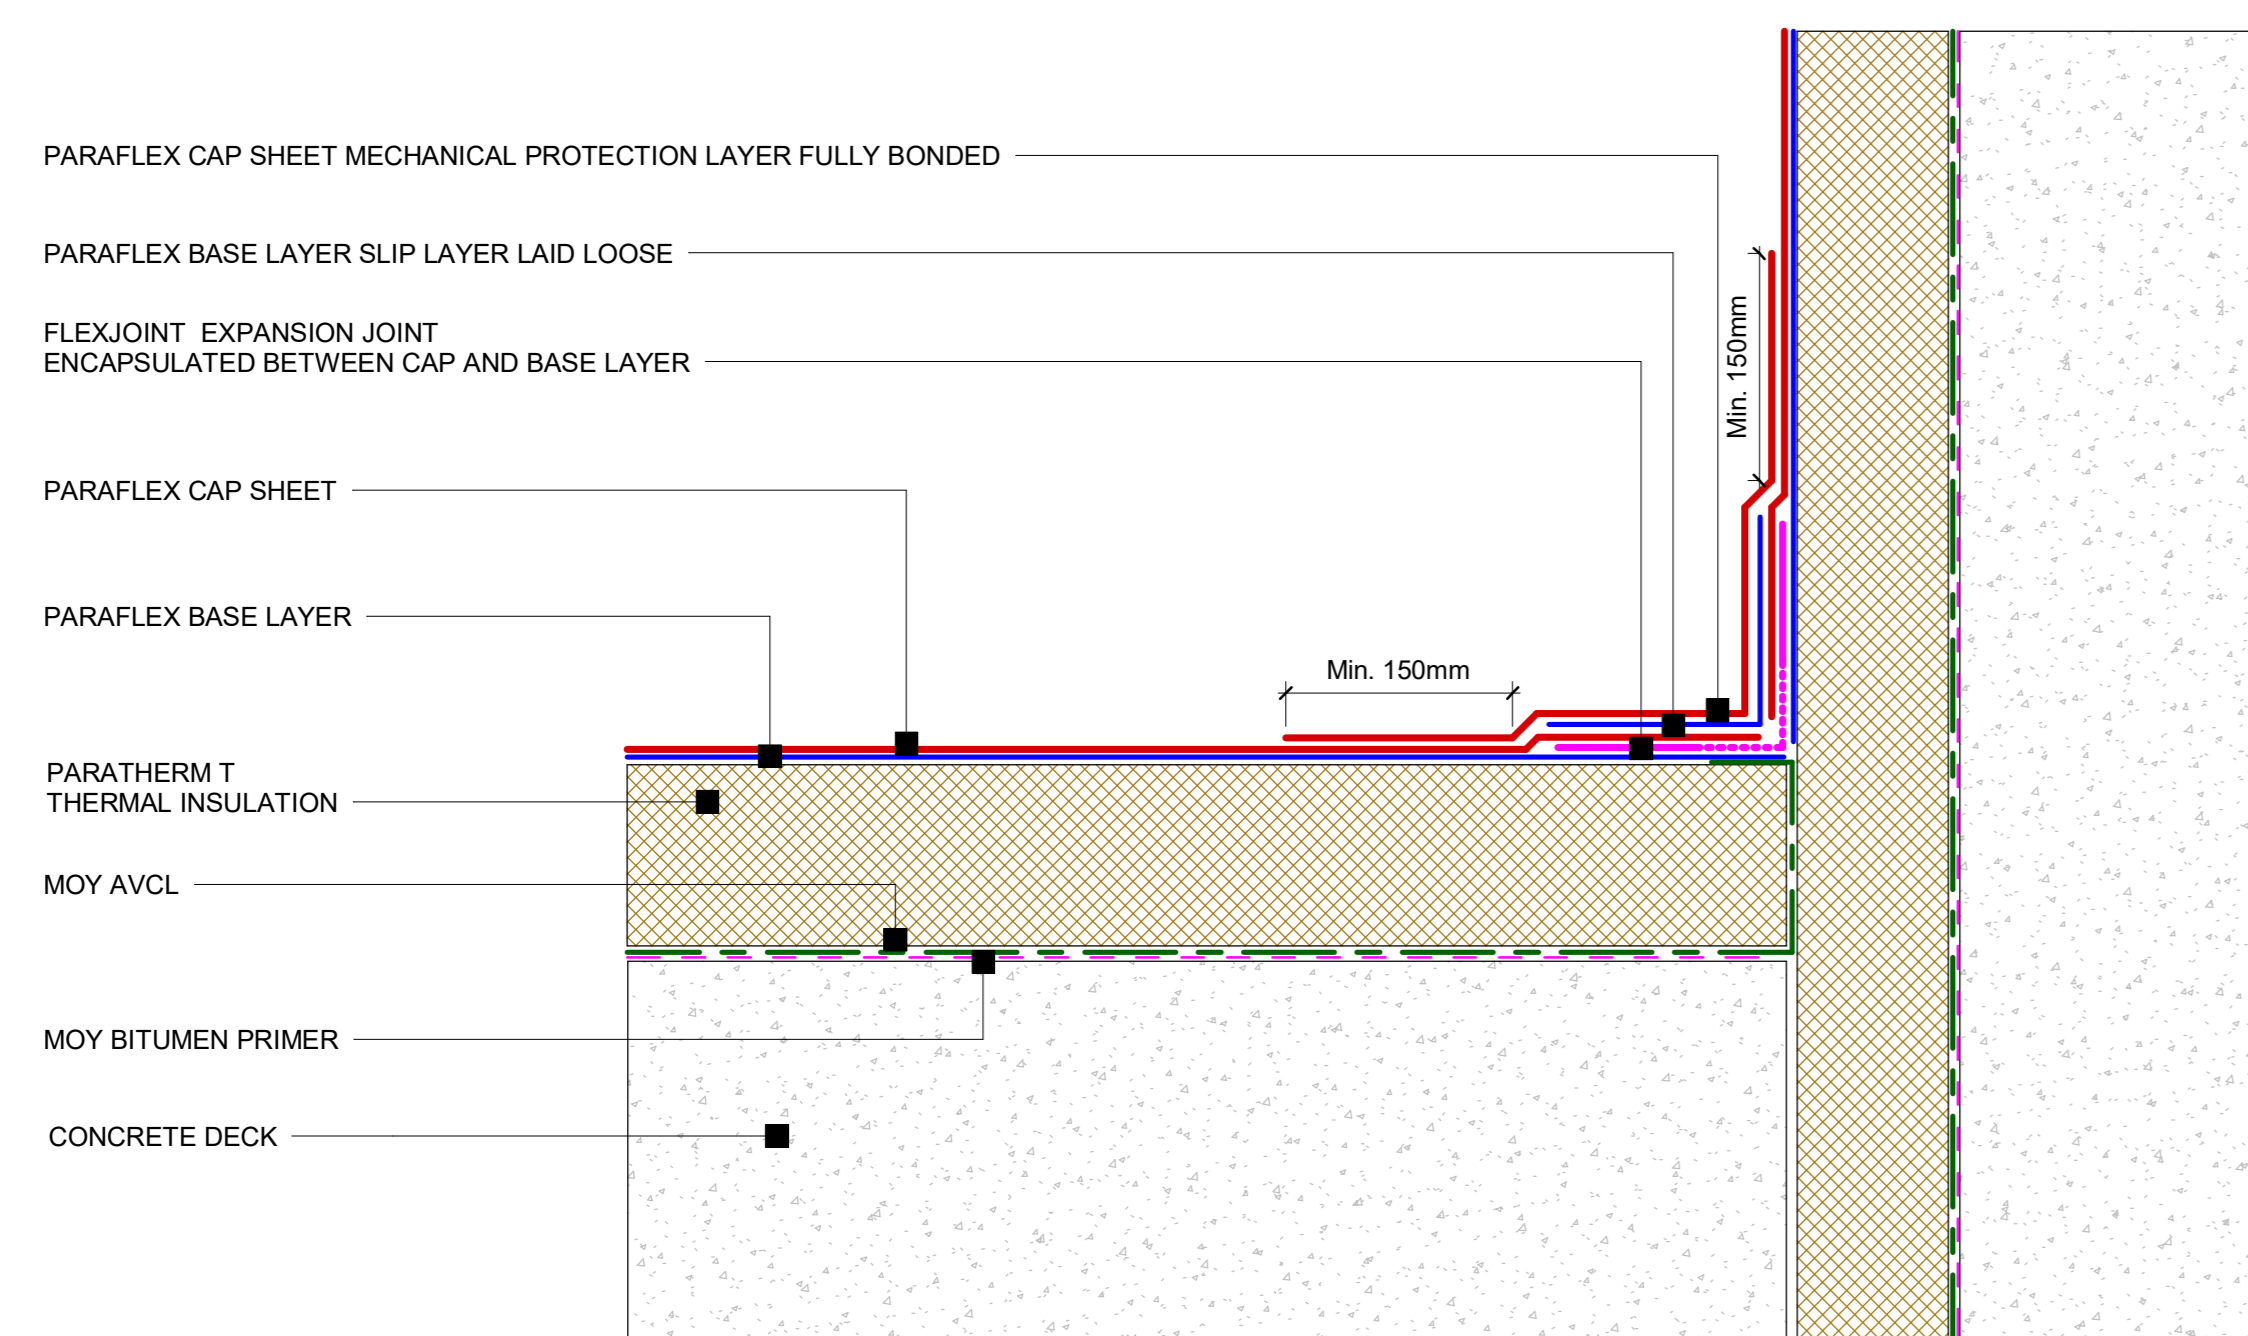

14 Paraflex Concrete Deck - Upstand expansion joint detail
1:5

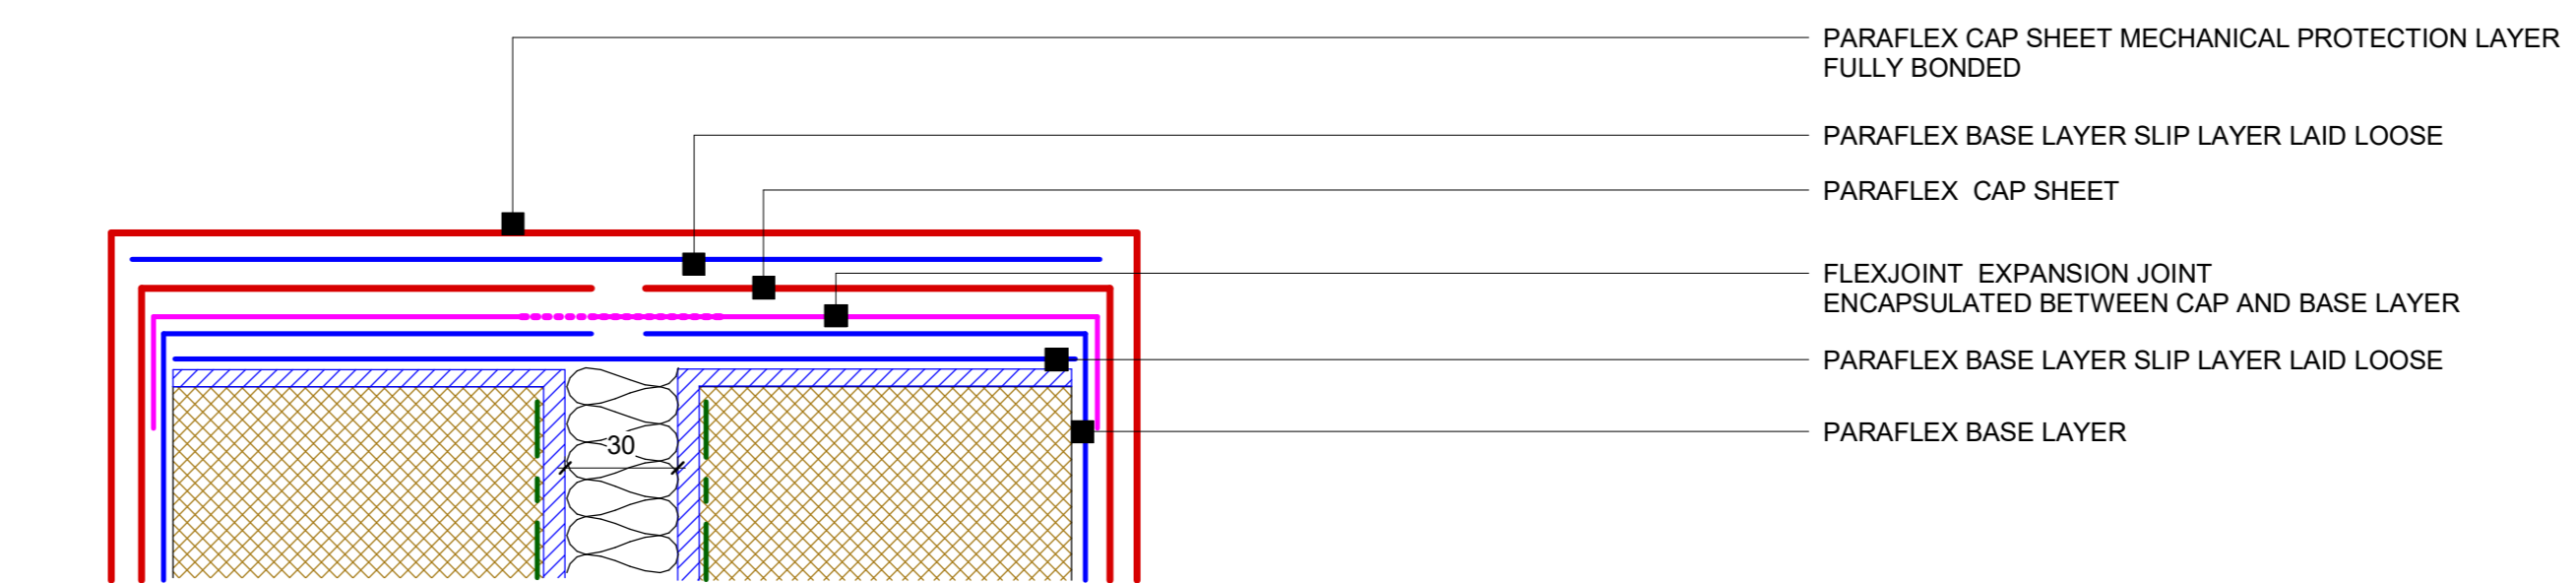

17 Paraflex Concrete Deck - Raised expansion joint membrane callout detail
1:2

Detail: Paraflex - Penetration & expansion details	
System Ref: PARAFLEX	DWG. NO: PX - CD - PIR - 03
Scale: As indicated	Date: 30/01/2023

