




1 Paralon - Refurb - Expansion joint detail
1 : 5

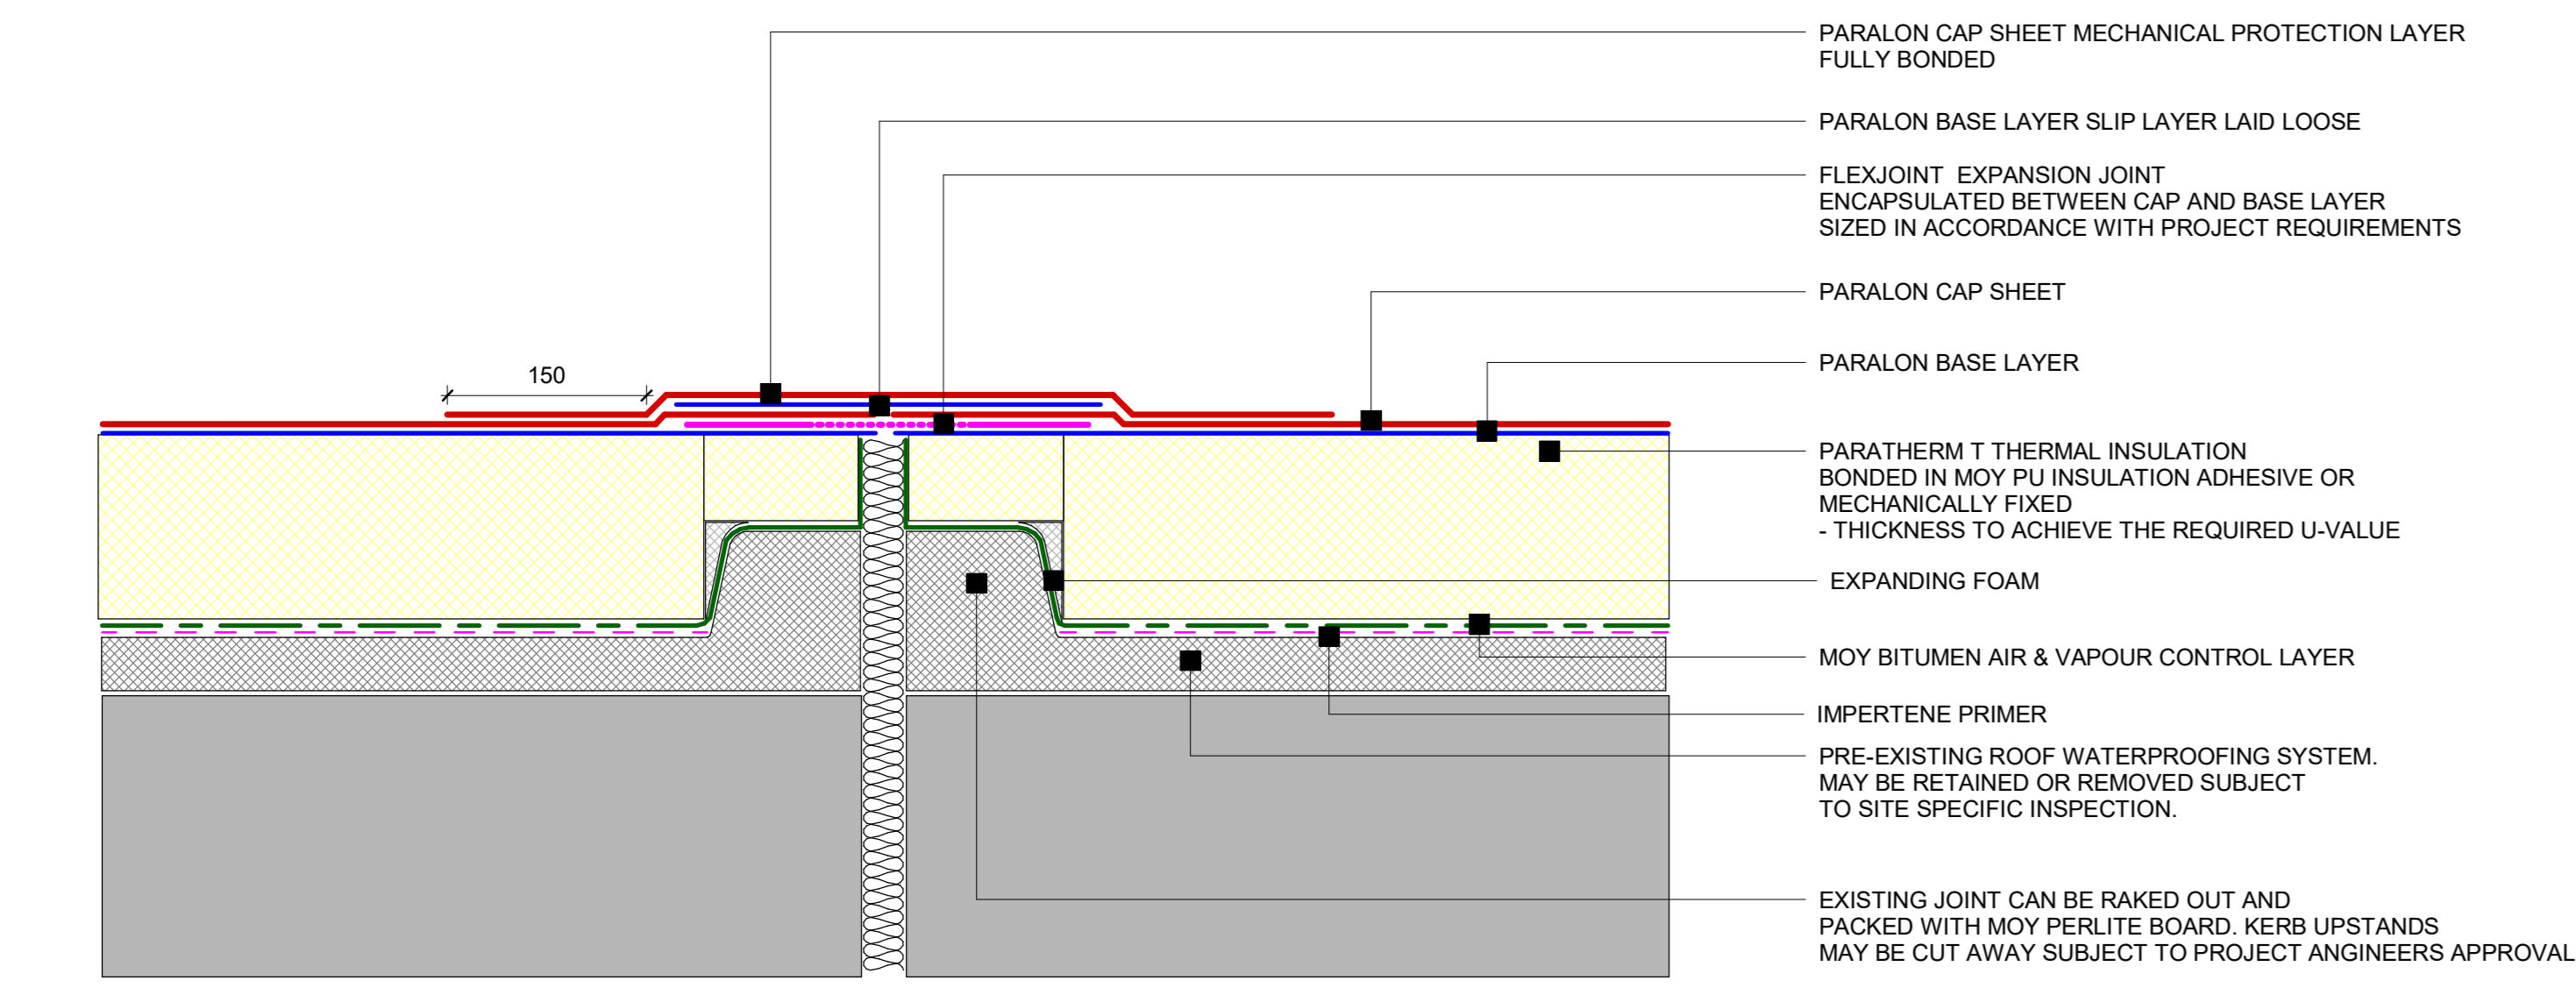


2 Paralon - Refurb - Expansion joint detail V2
1 : 5

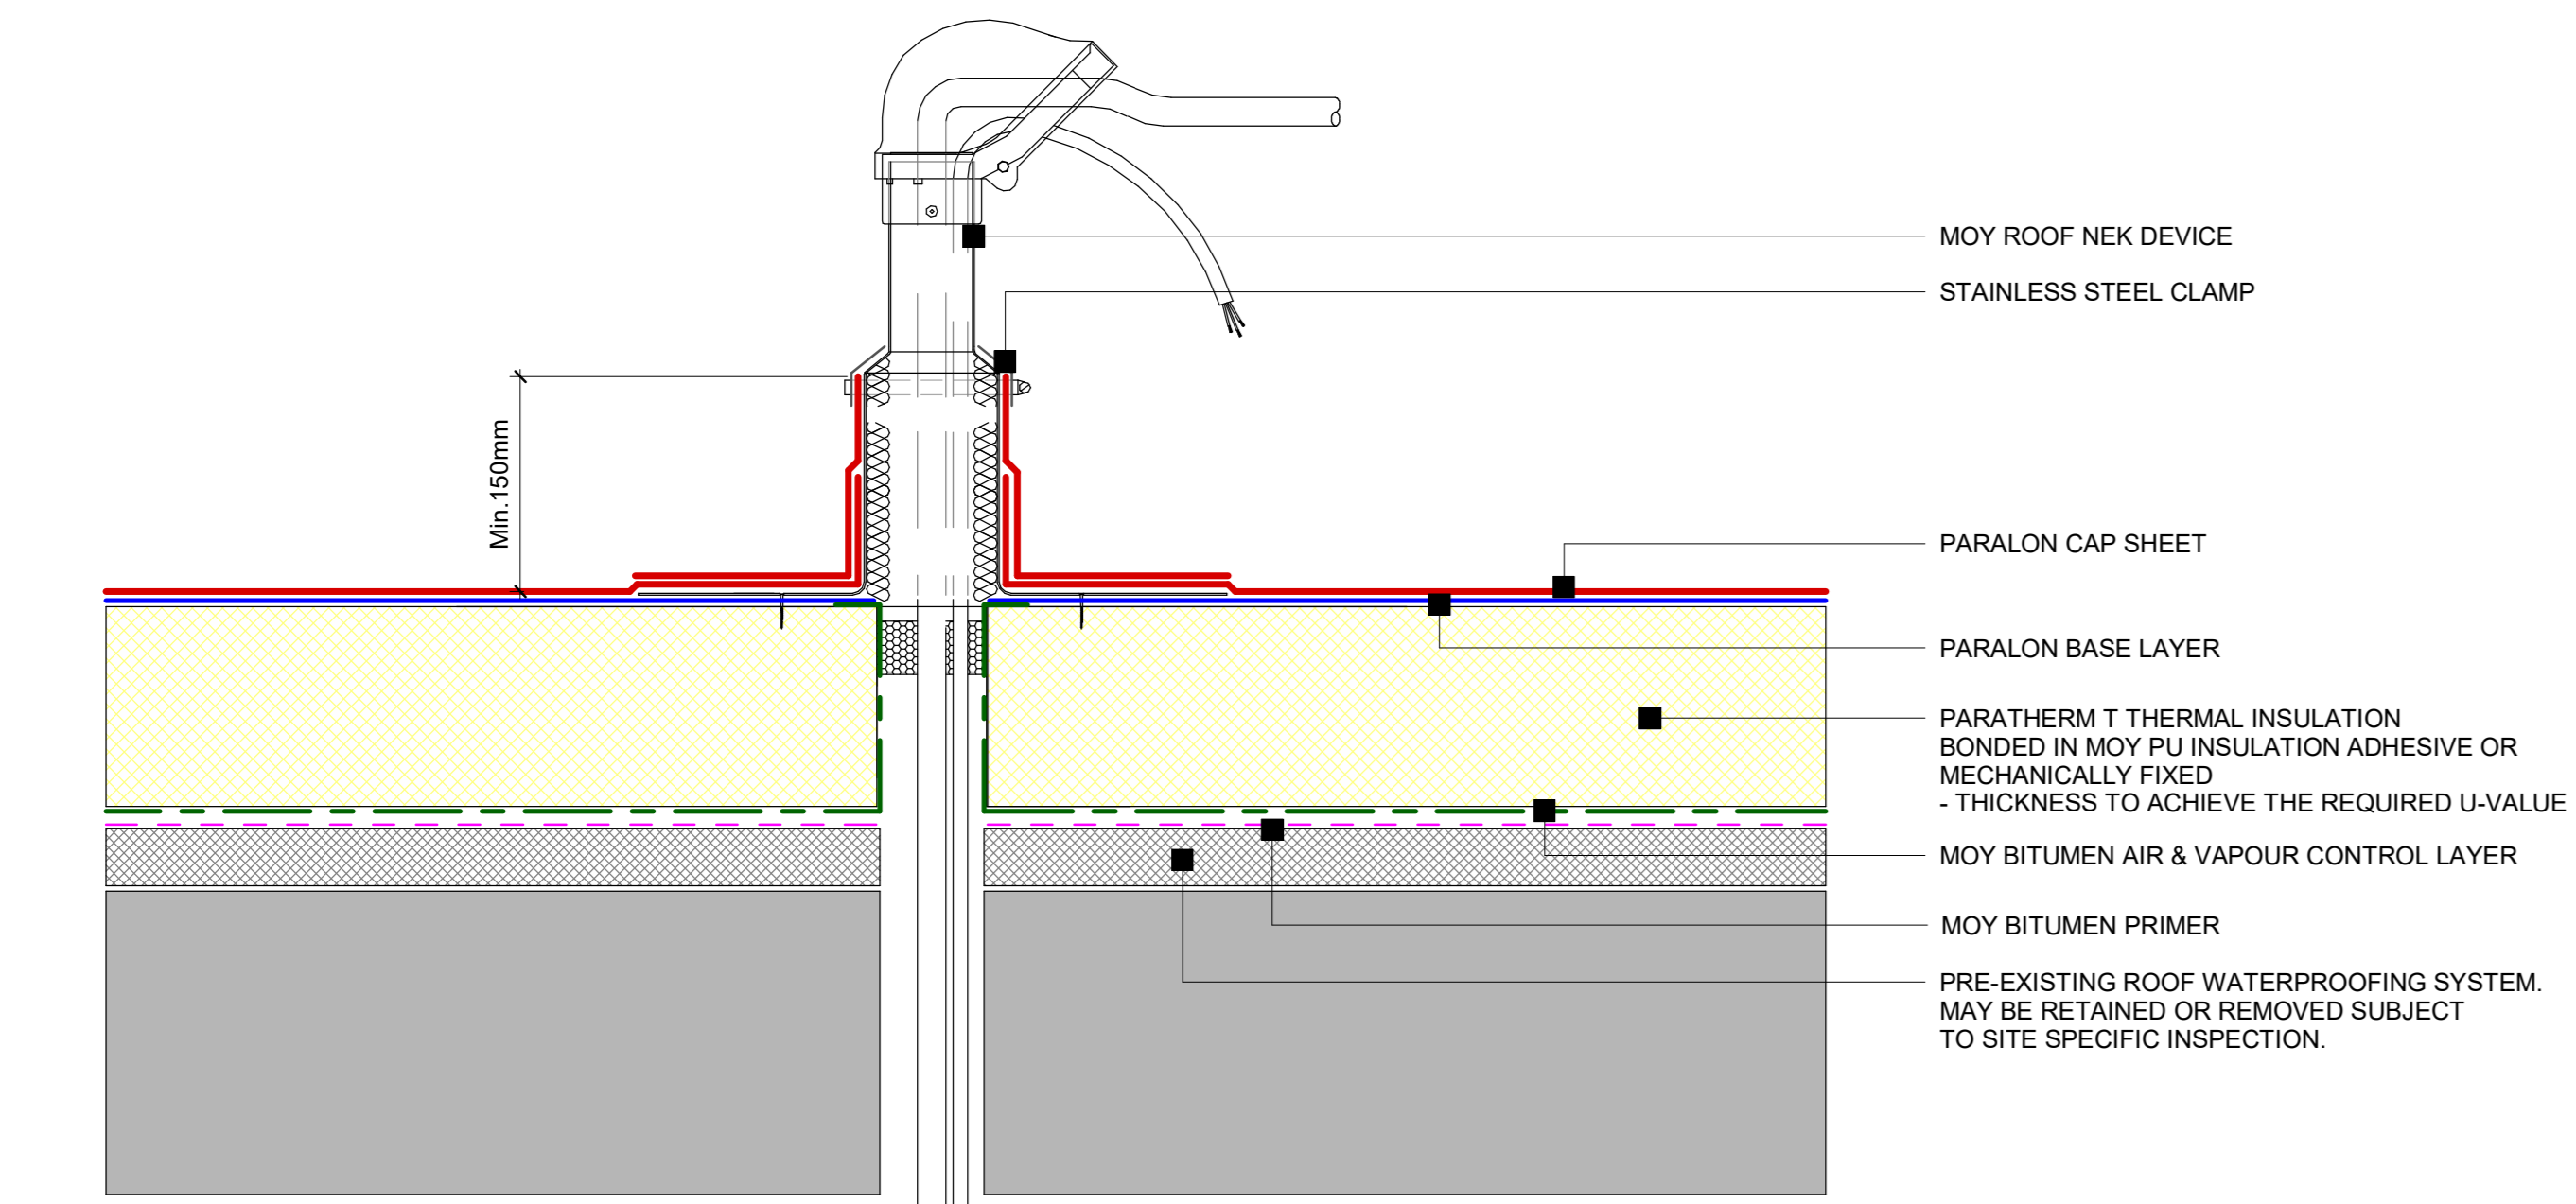


3 Paralon - Refurb - Roof-Nek for Cable or Pipe Penetration
1 : 5

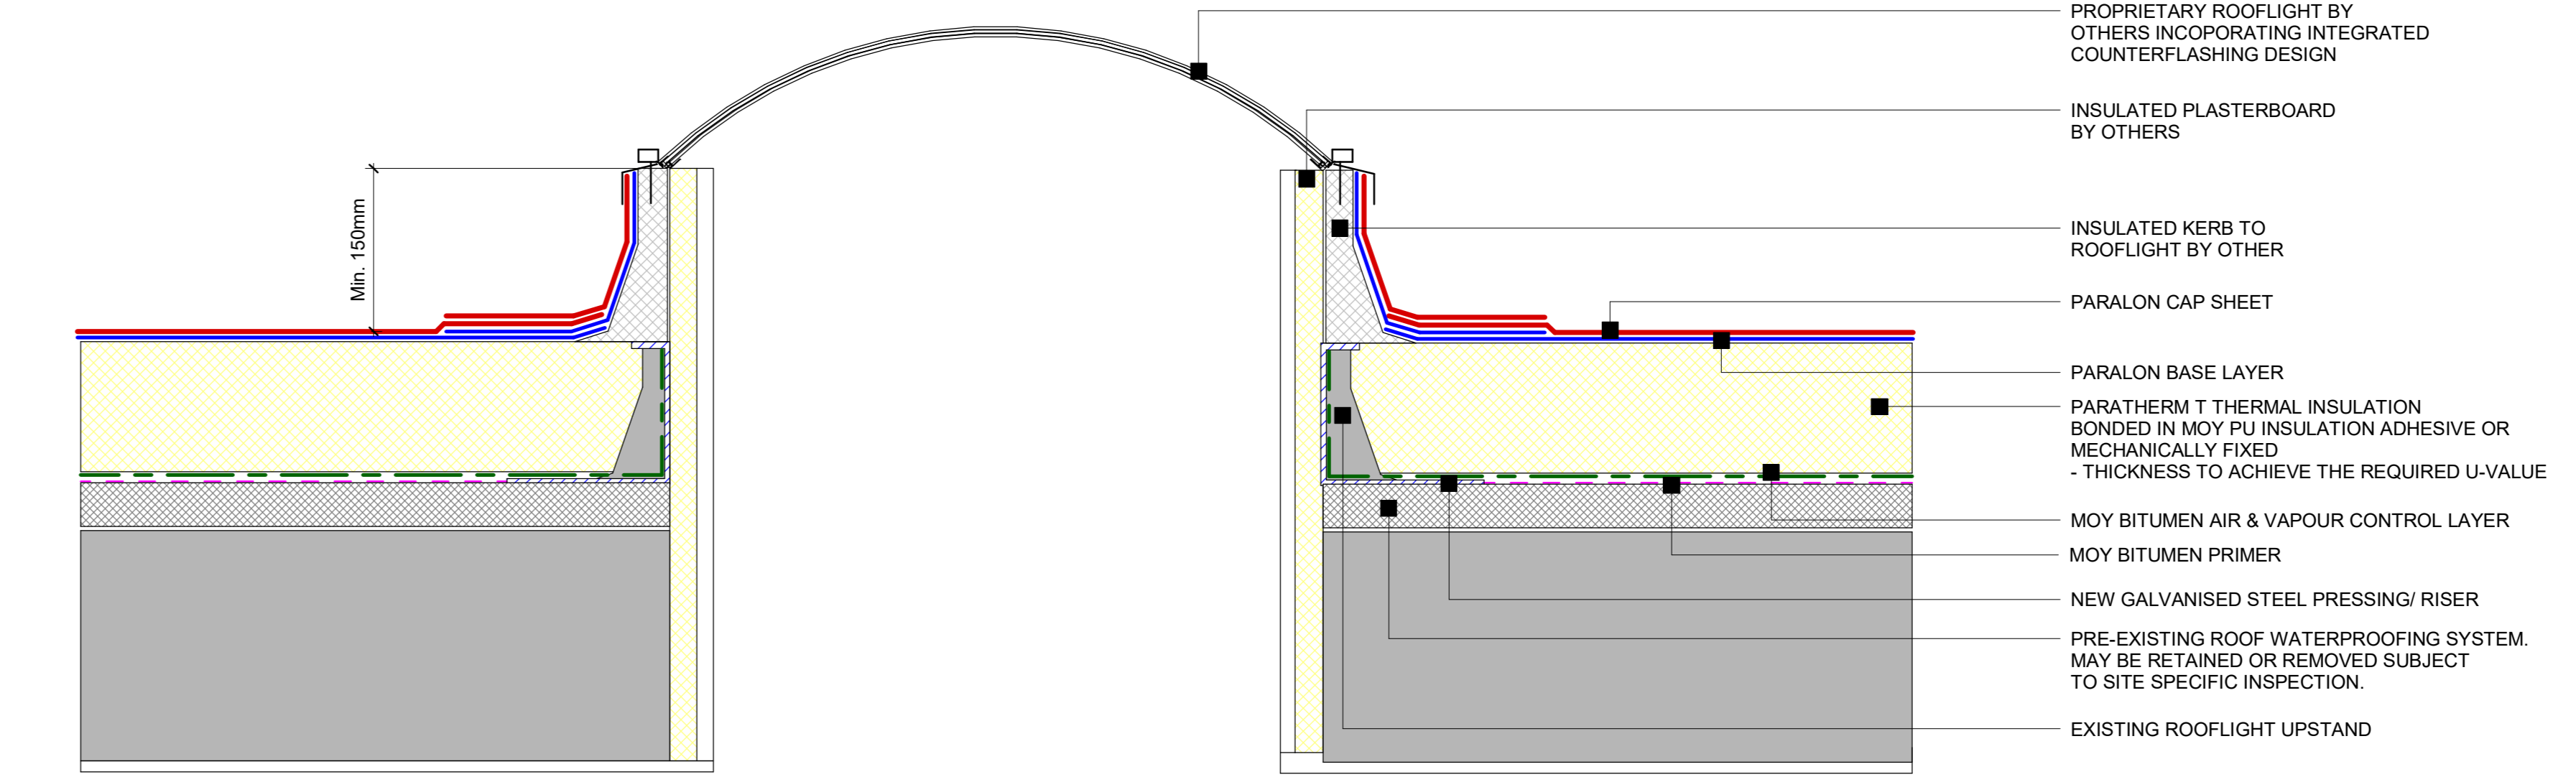


4 Paralon - Refurb - Roof Light Detail
1 : 5

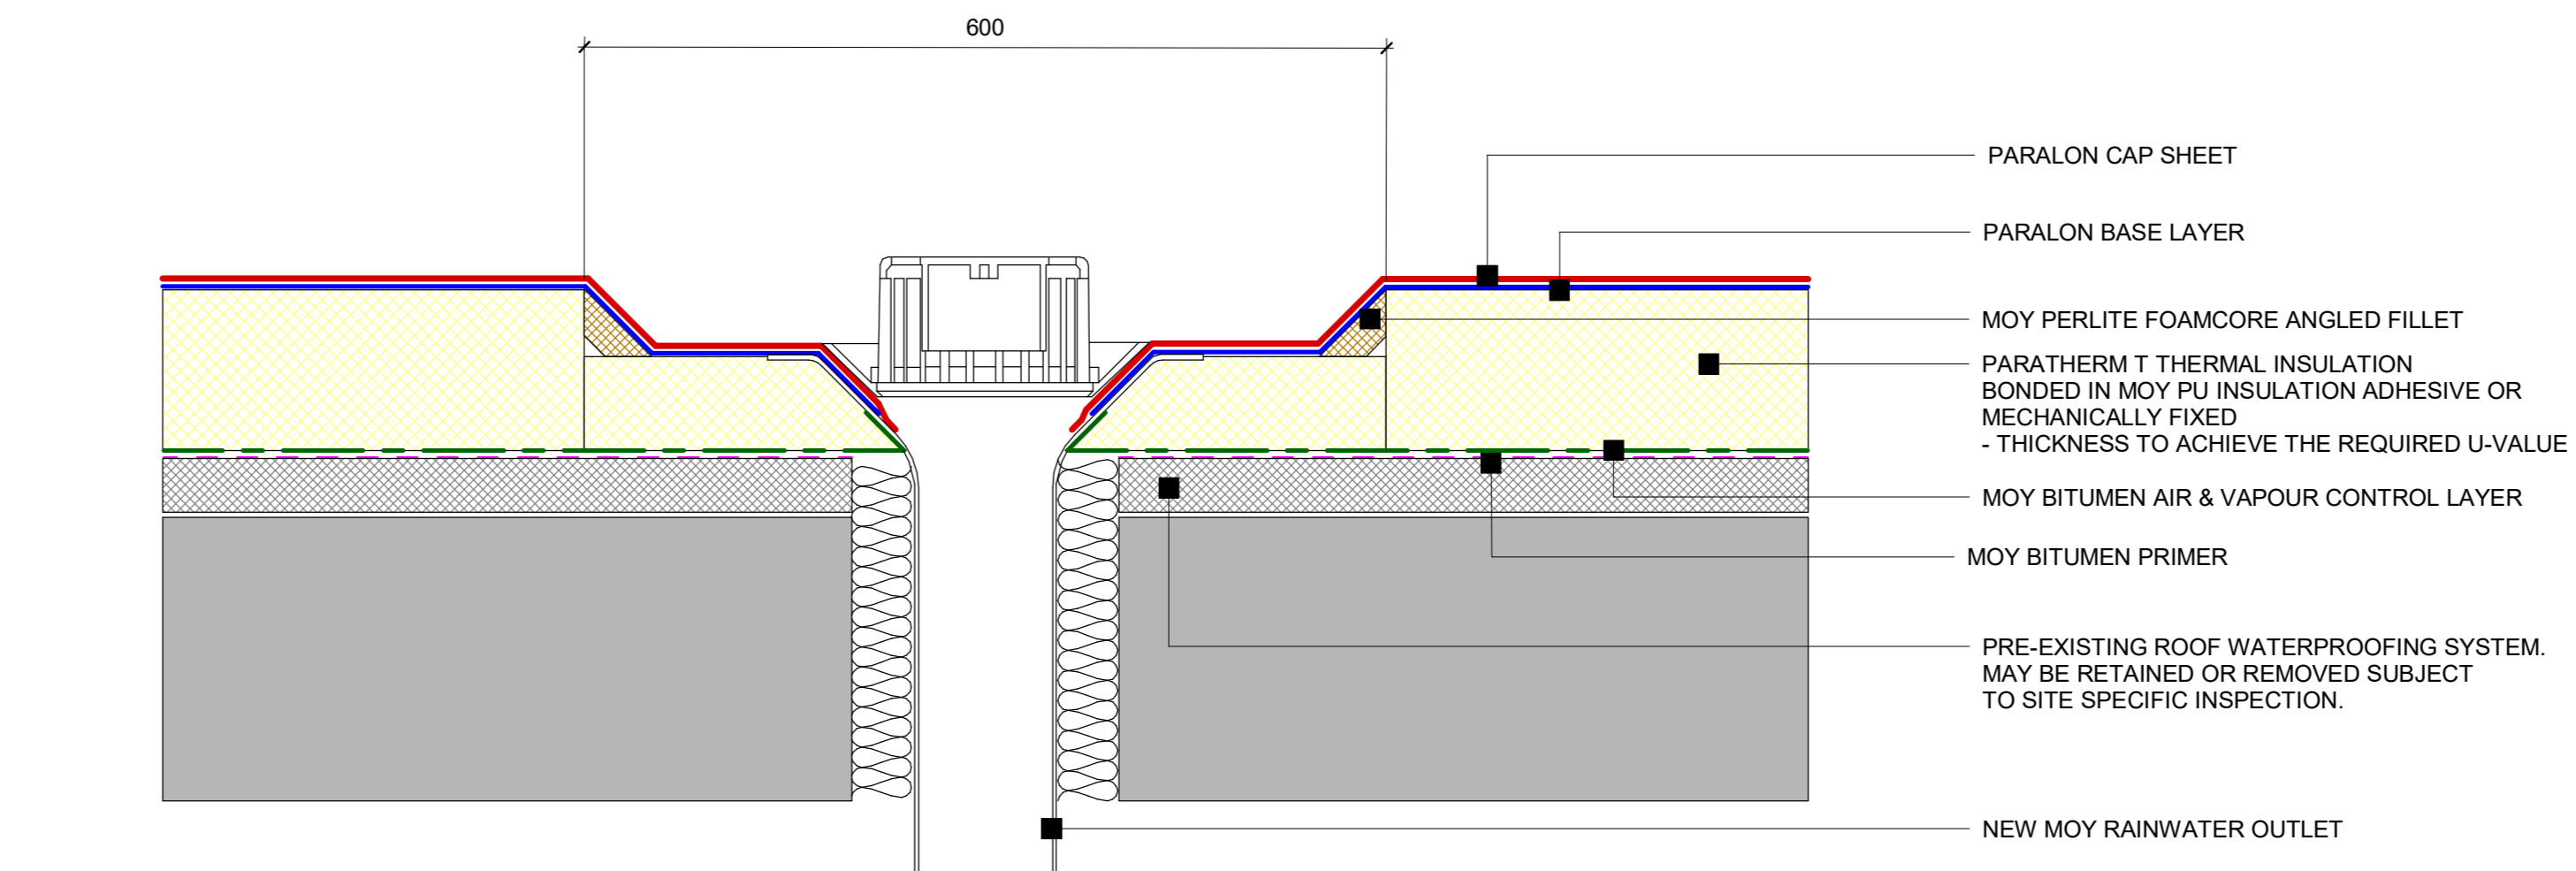

5 Paralon - Refurb - Rainwater Outlet Detail
1 : 5

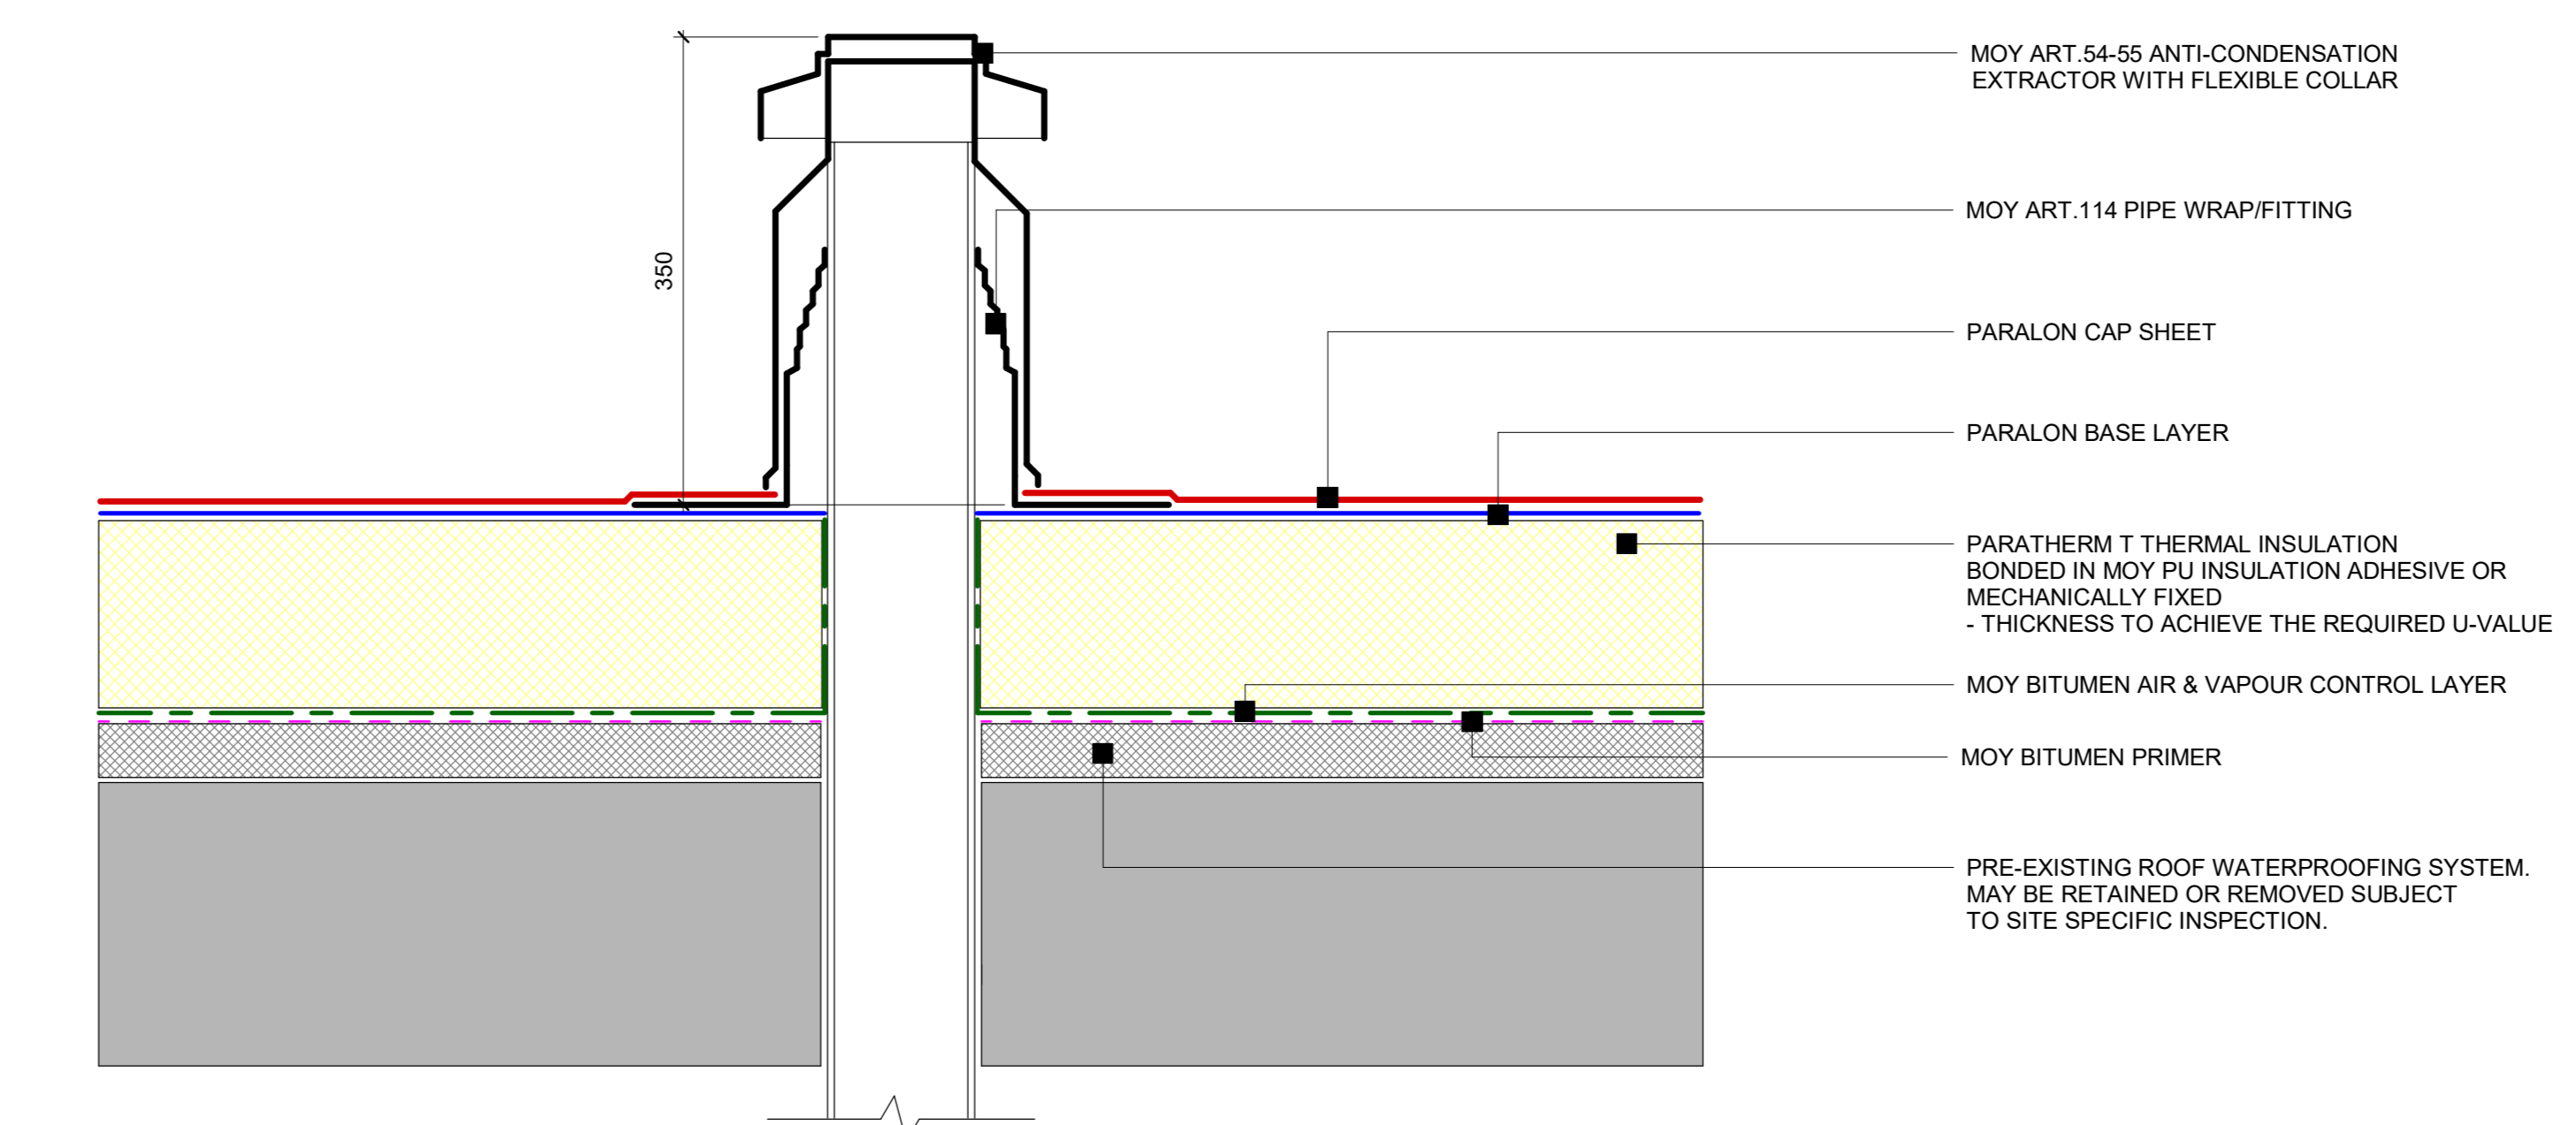

6 Paralon - Refurb - Vent Pipe Detail
1 : 5

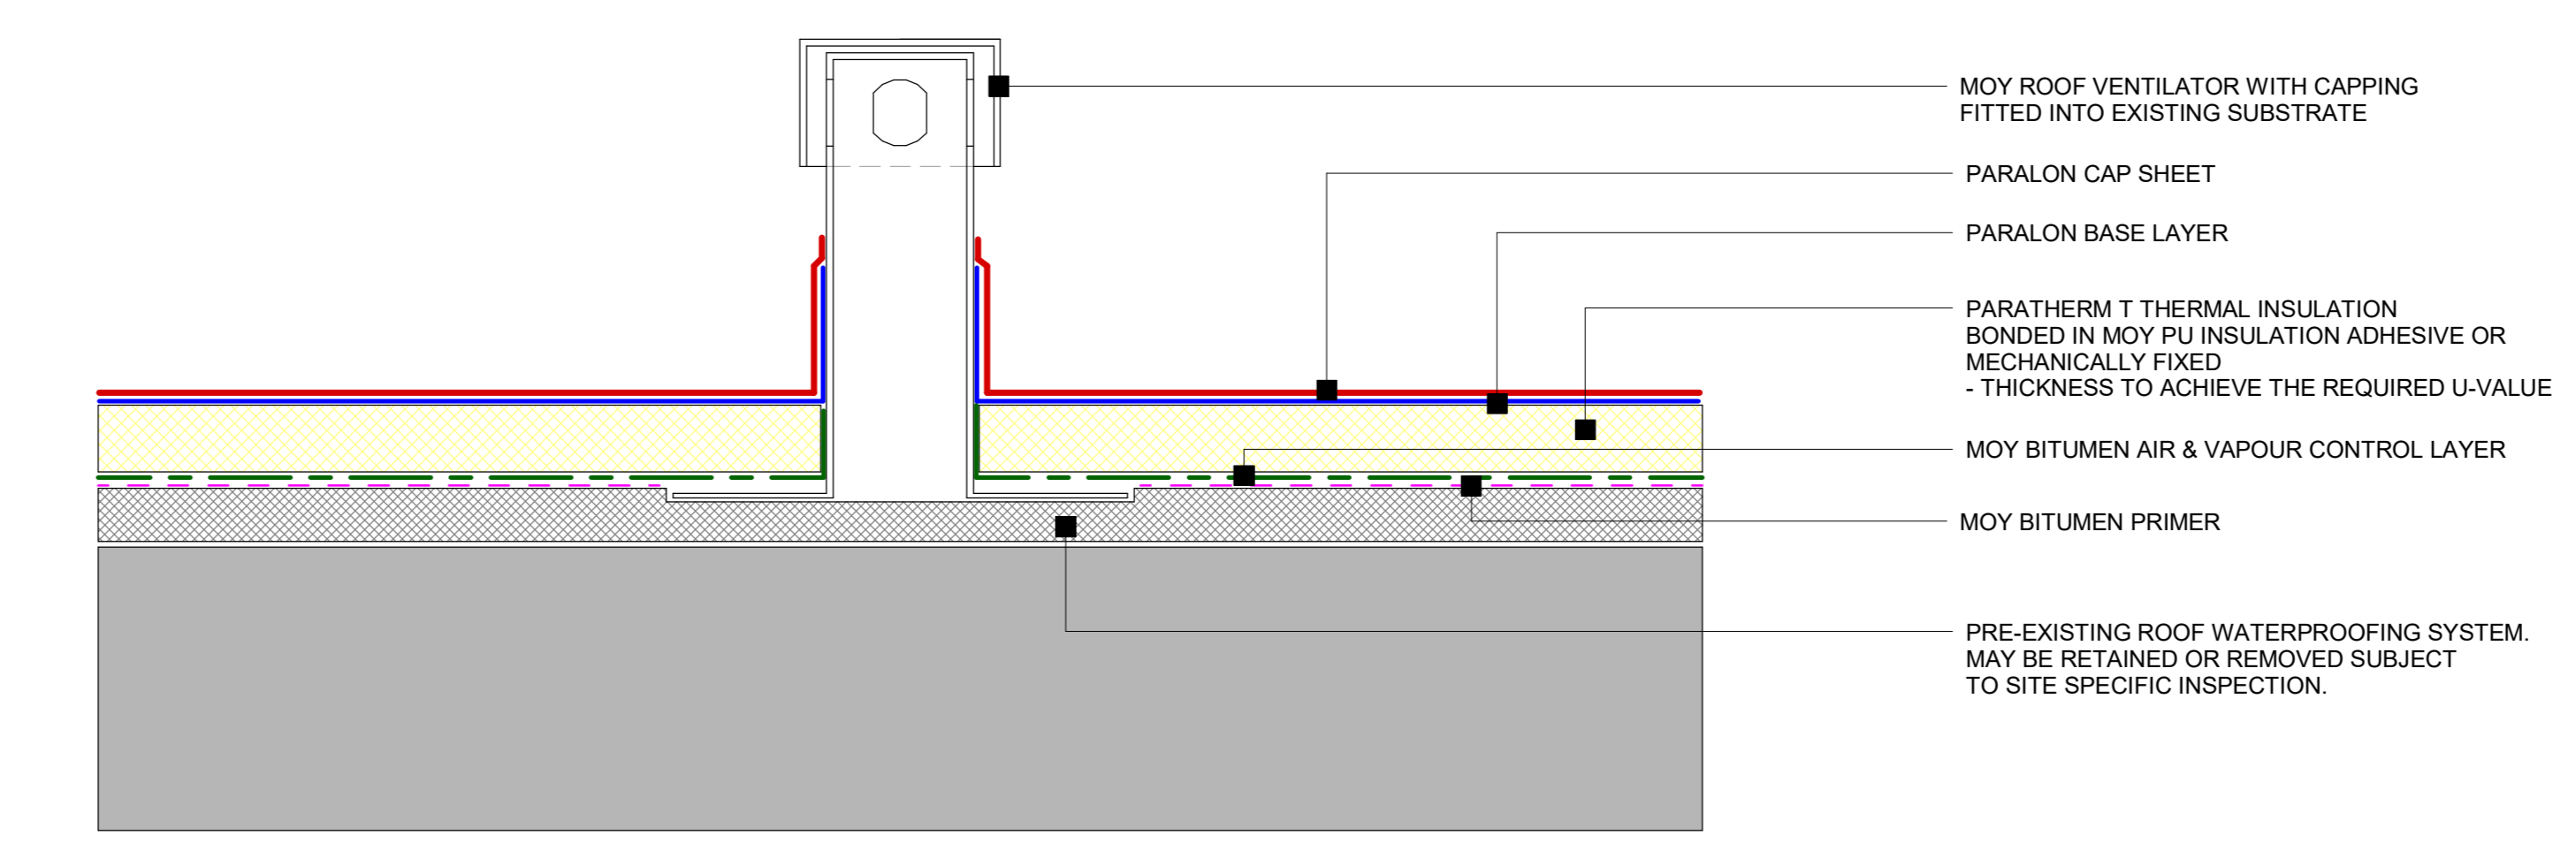

7 Paralon - Refurb - Roof Ventilator Detail
1 : 5

Notes: The Paralon Roof Refurbishment Specification for each project will be based on the conditions of each roof surveyed and the condition of any existing roof materials. These details are for general guidance only. Please contact Moy Materials Ltd. to arrange a project specific roof conditions survey and report. Care is taken to ensure that the contents of this drawing are accurate, however Moy Materials Ltd. and its associated companies accept no responsibility for errors or for information found to be misleading. The customer, designer and specifier must satisfy themselves as to the suitability of all products illustrated on this drawing.

Detail: Paralon - Concrete Deck Refurbishment Details	
System Ref: PARALON	DWG NO: PN - CD - PIR - RF - 01
Scale: 1 : 5	Date: 30/01/2023

