




**1 Paralon Timber Deck System**  
1:2

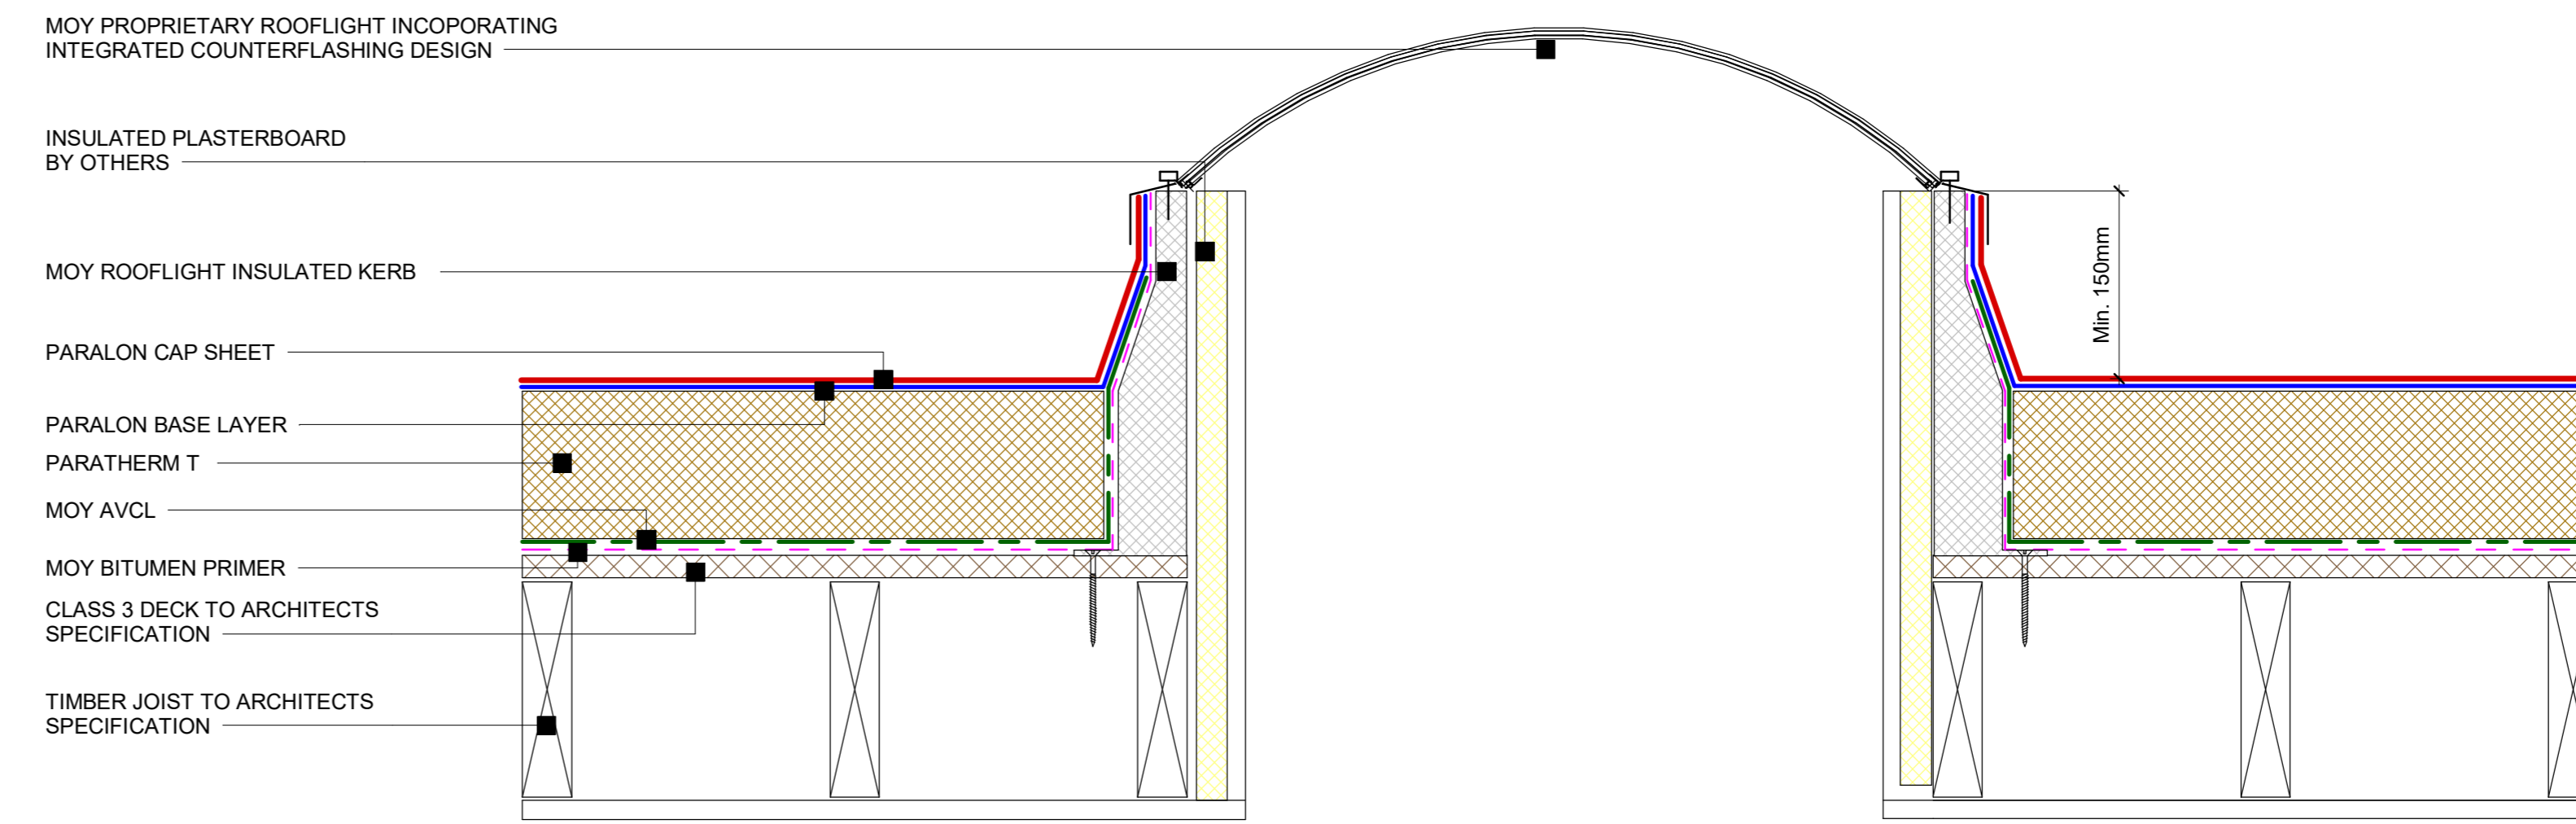


**4 Paralon Timber Deck - Roof Light Detail**  
1:5

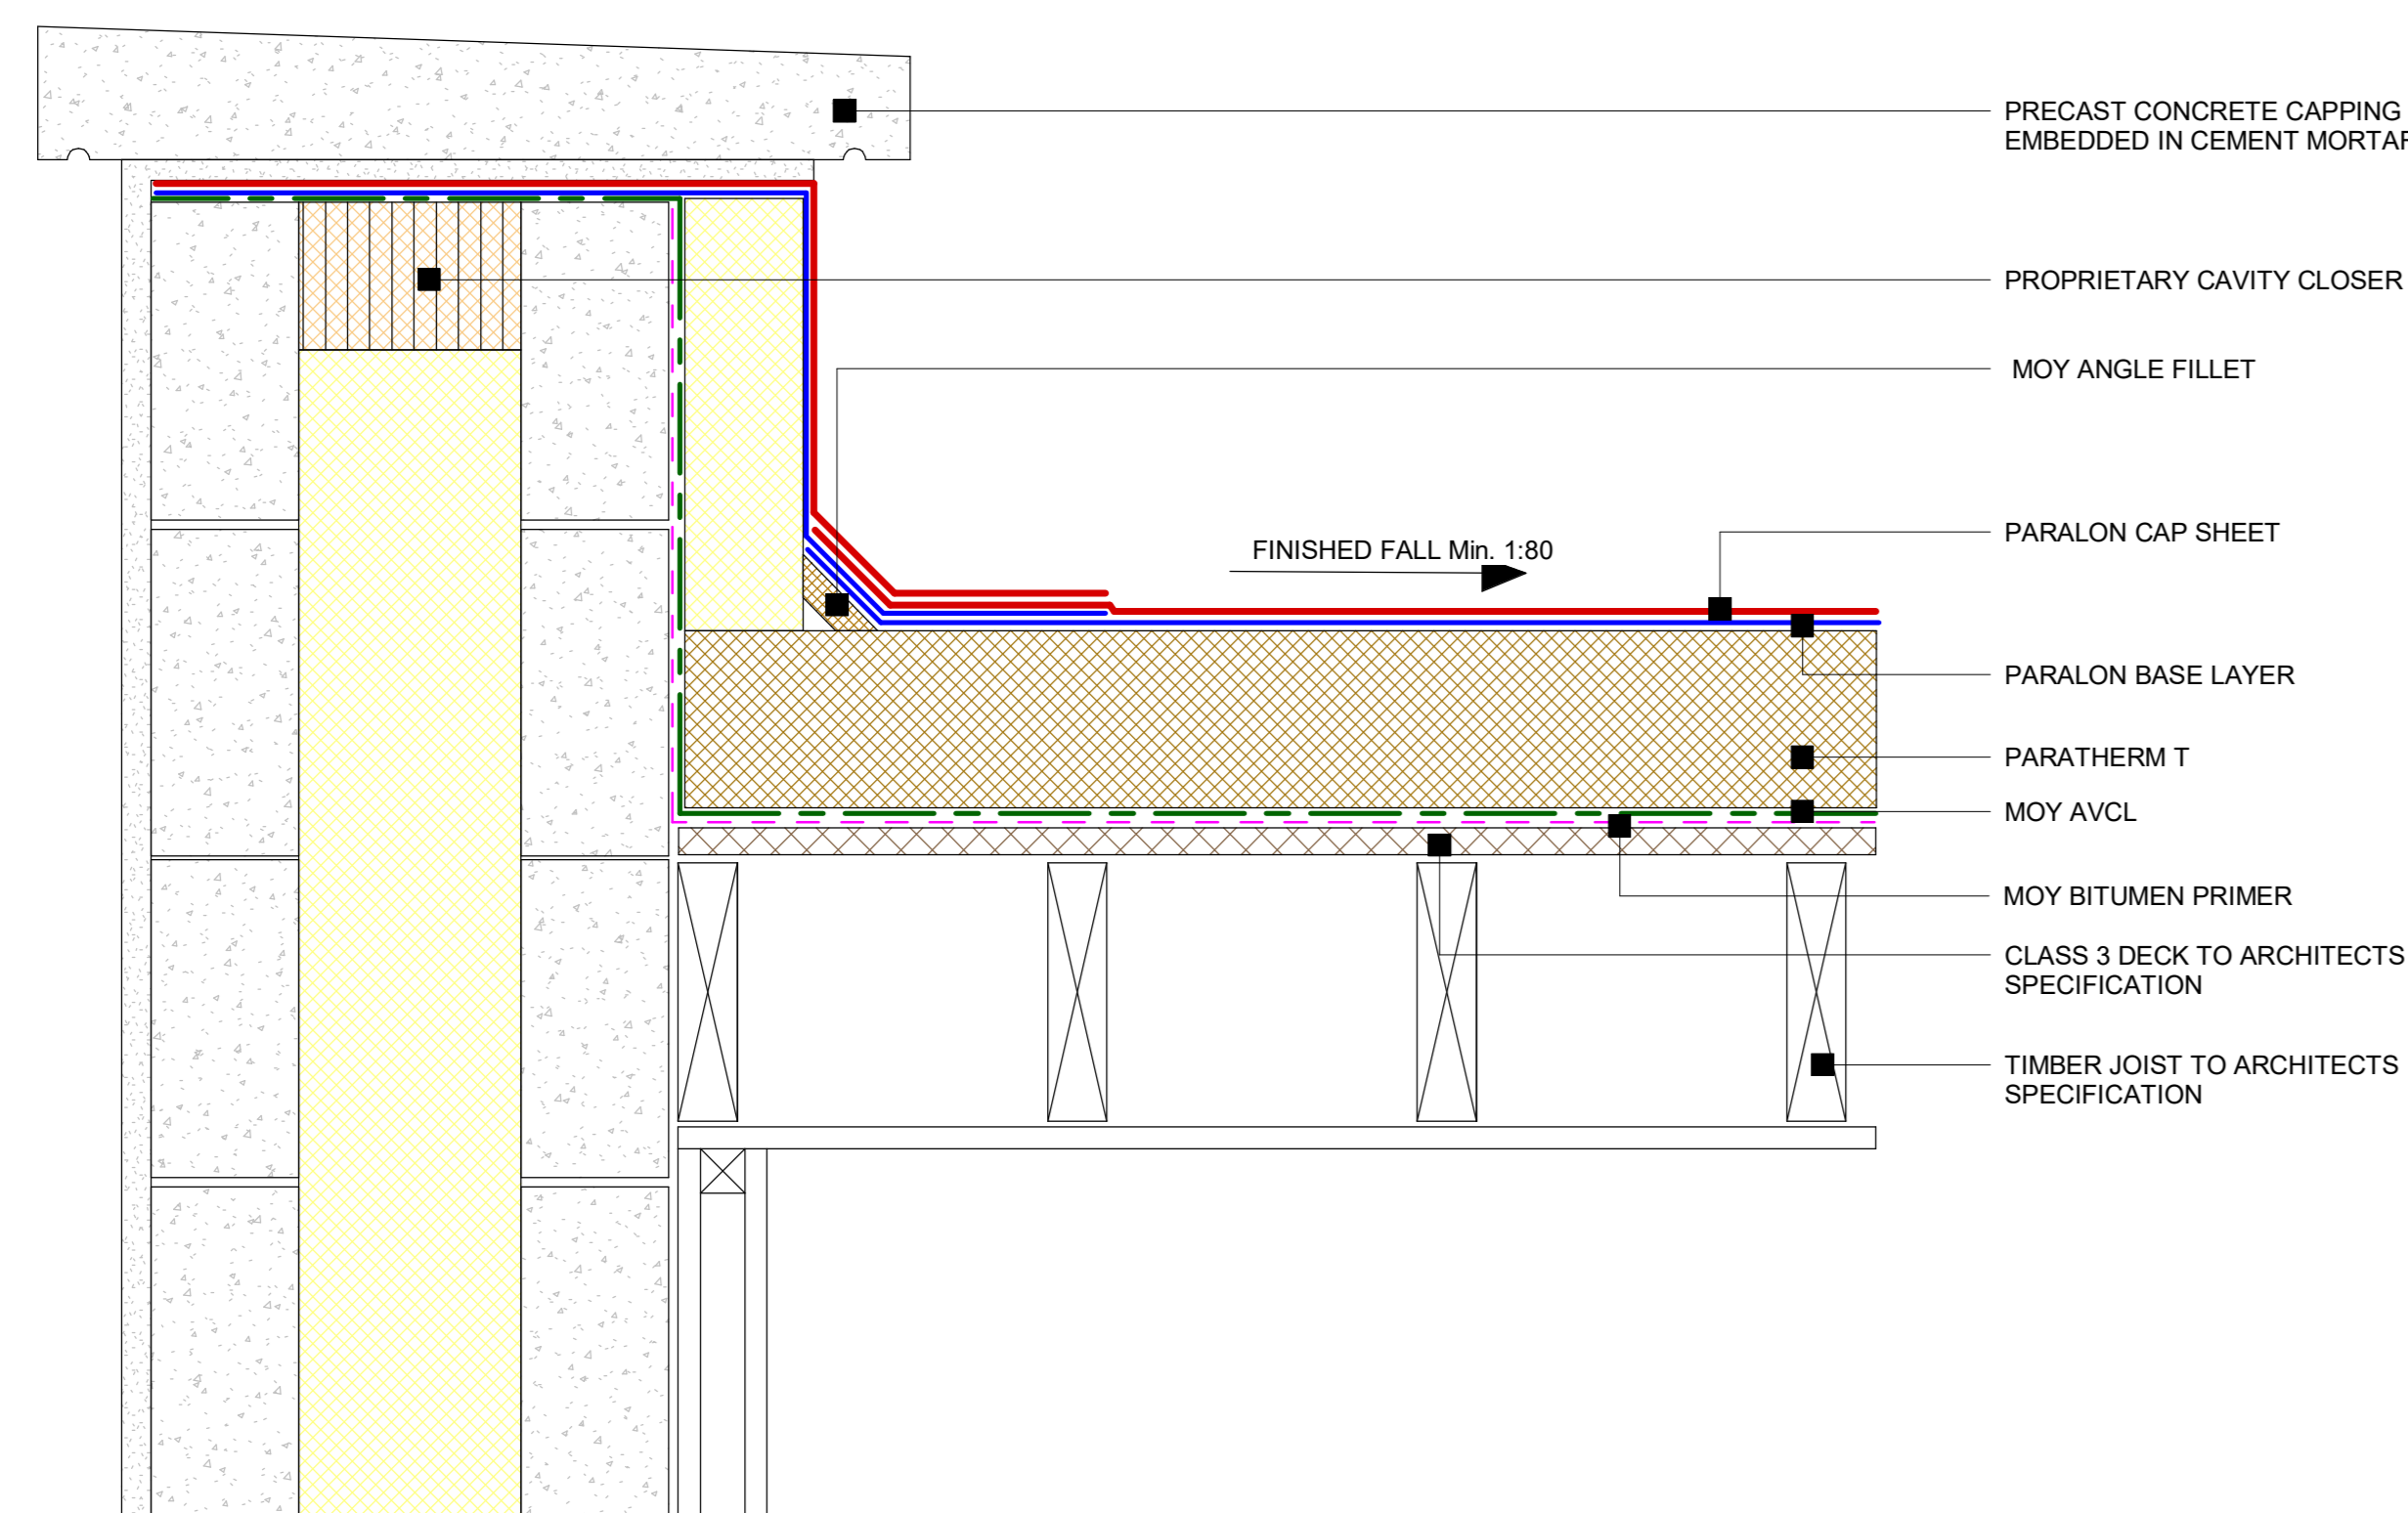


**2 Paralon Timber Deck - Parapet Detail**  
1:5

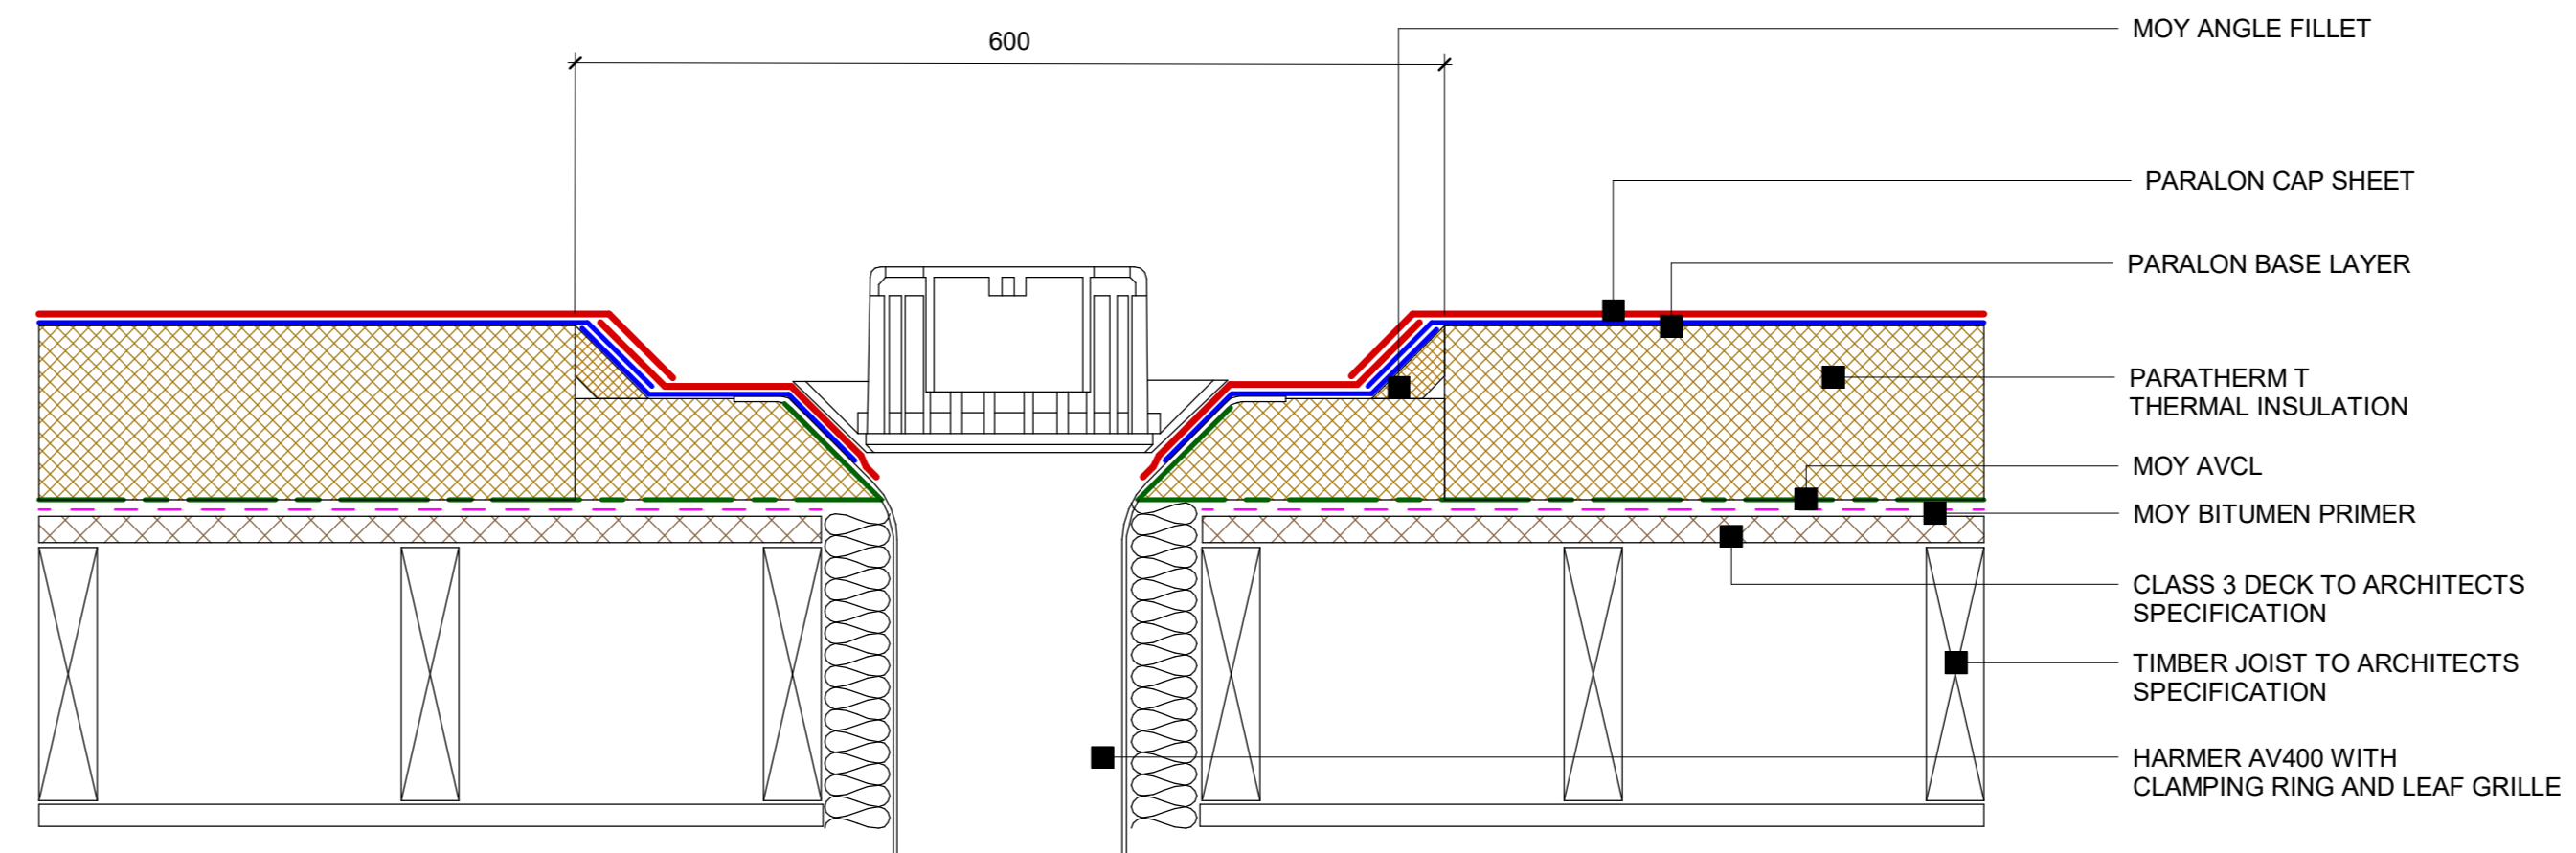

**5 Paralon Timber Deck - Rainwater outlet detail**  
1:5

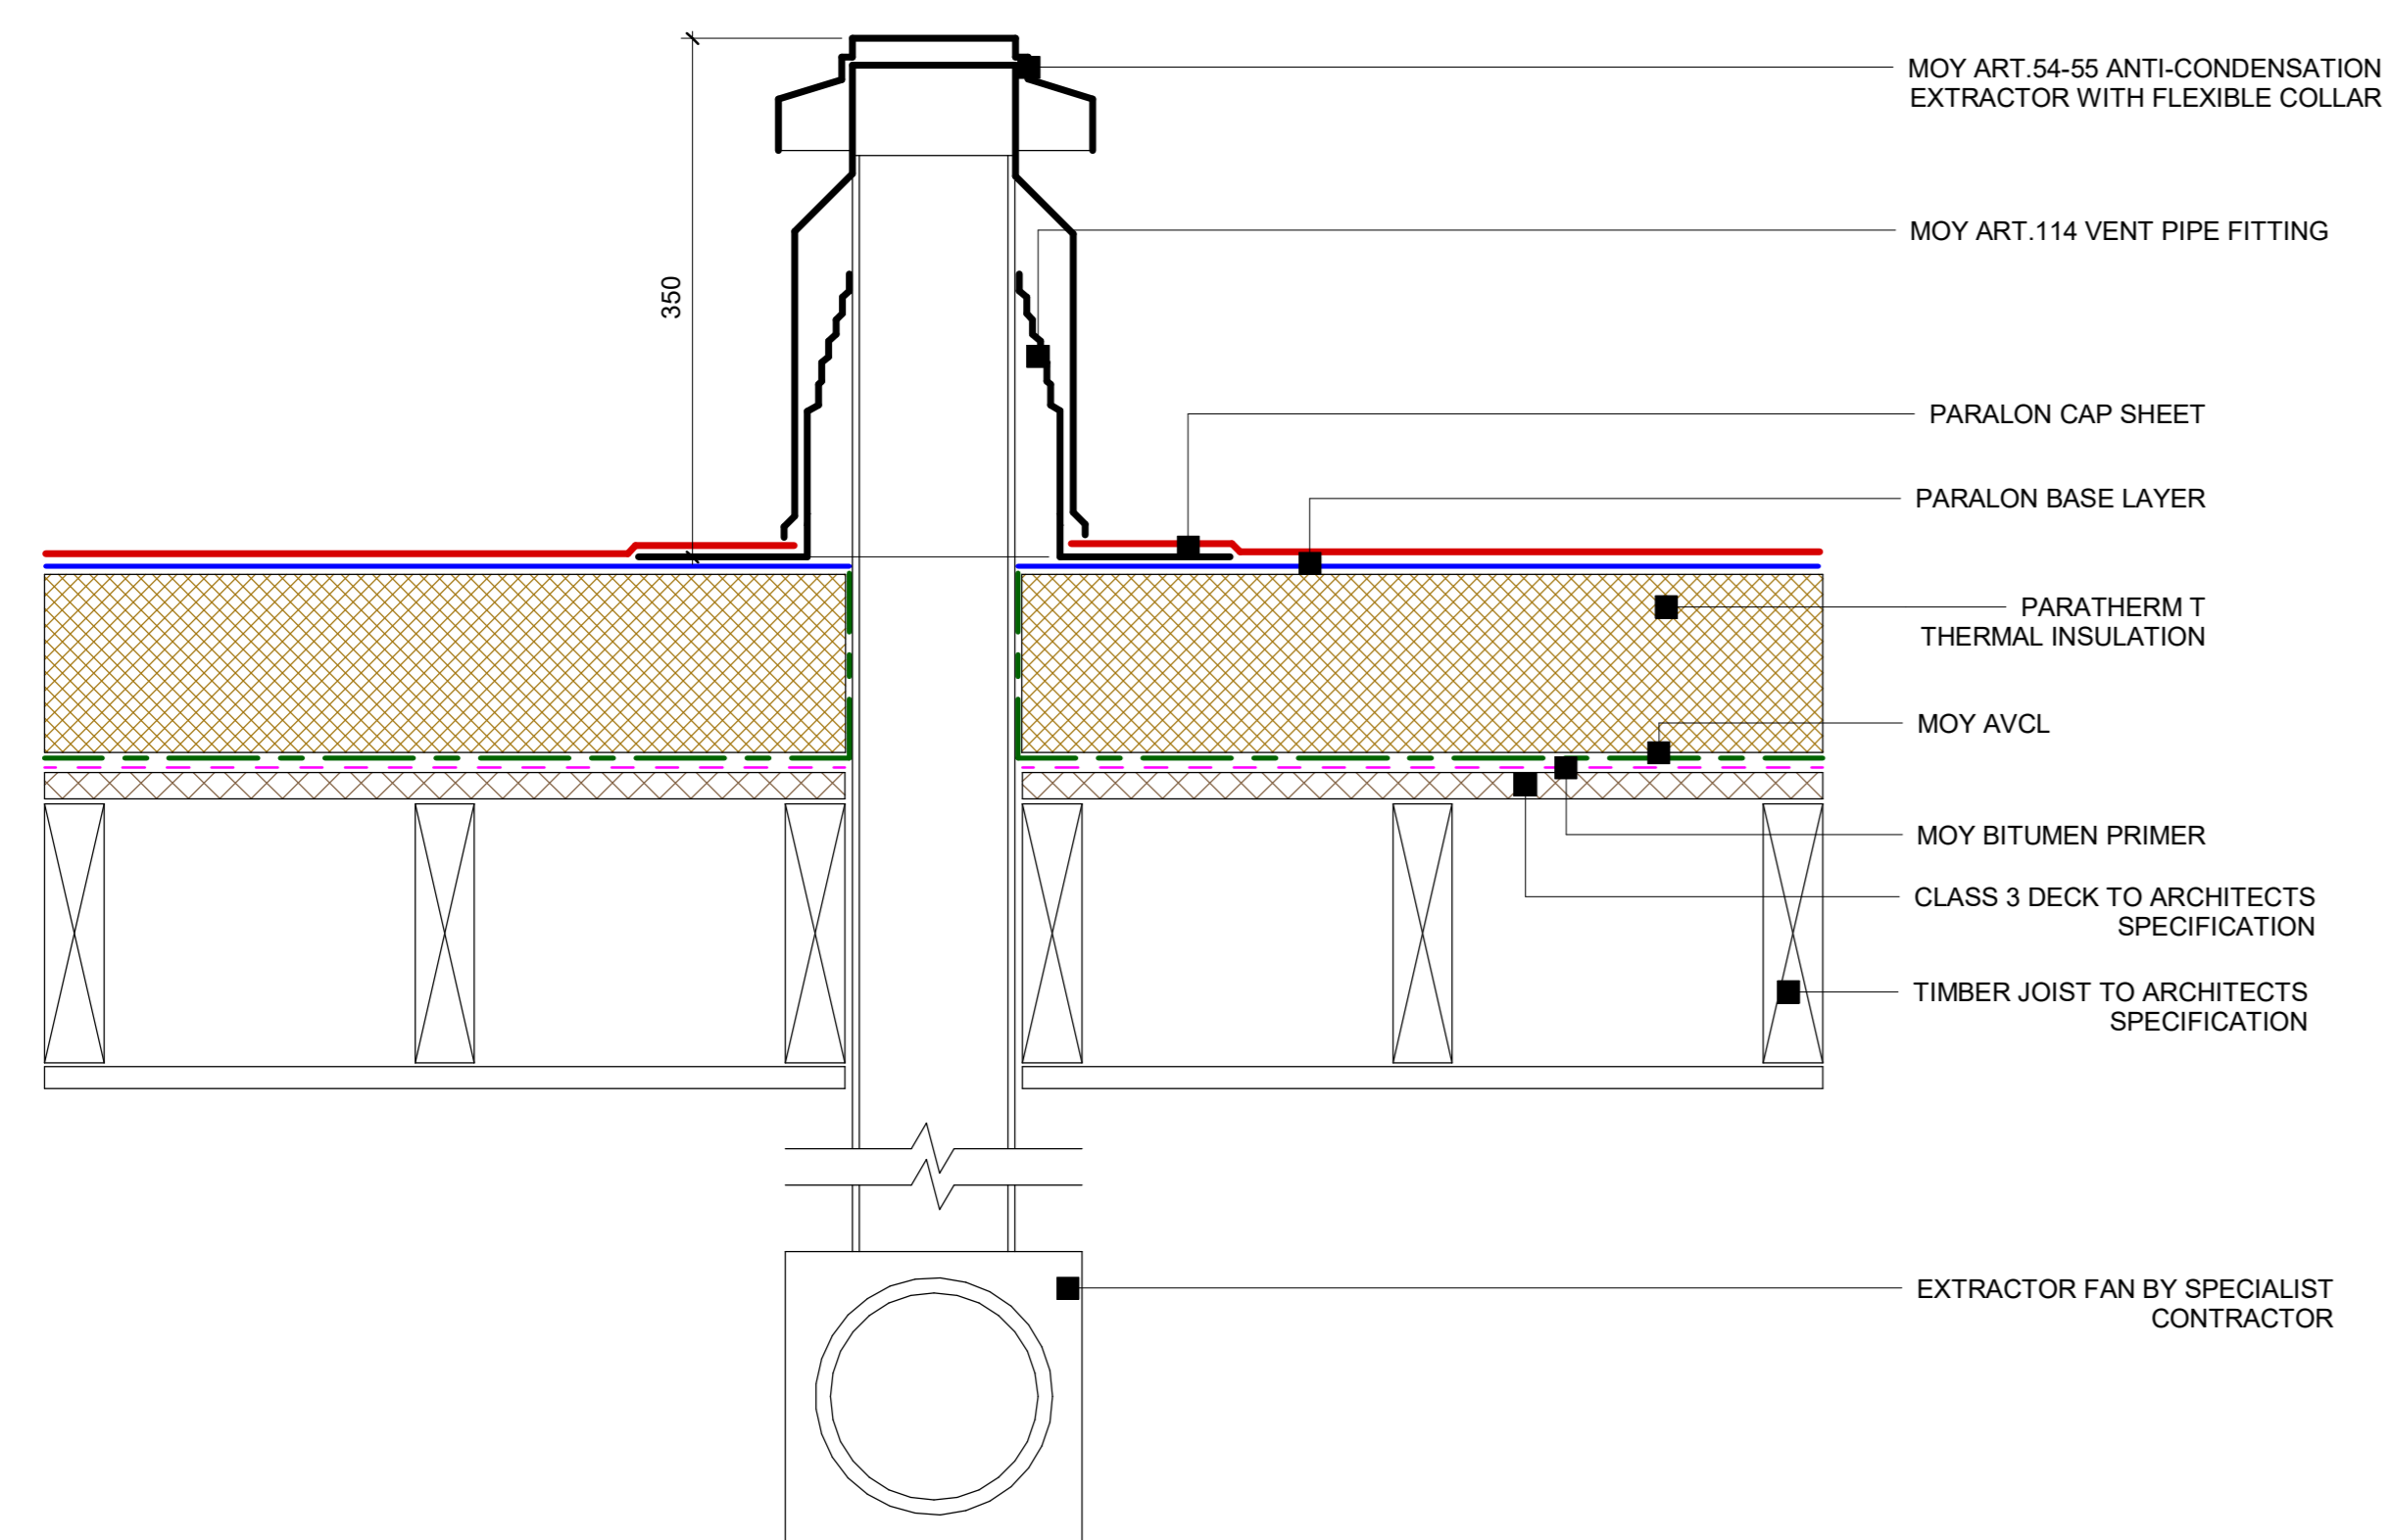

**3 Paralon Timber Deck - Vent Pipe Detail**  
1:5

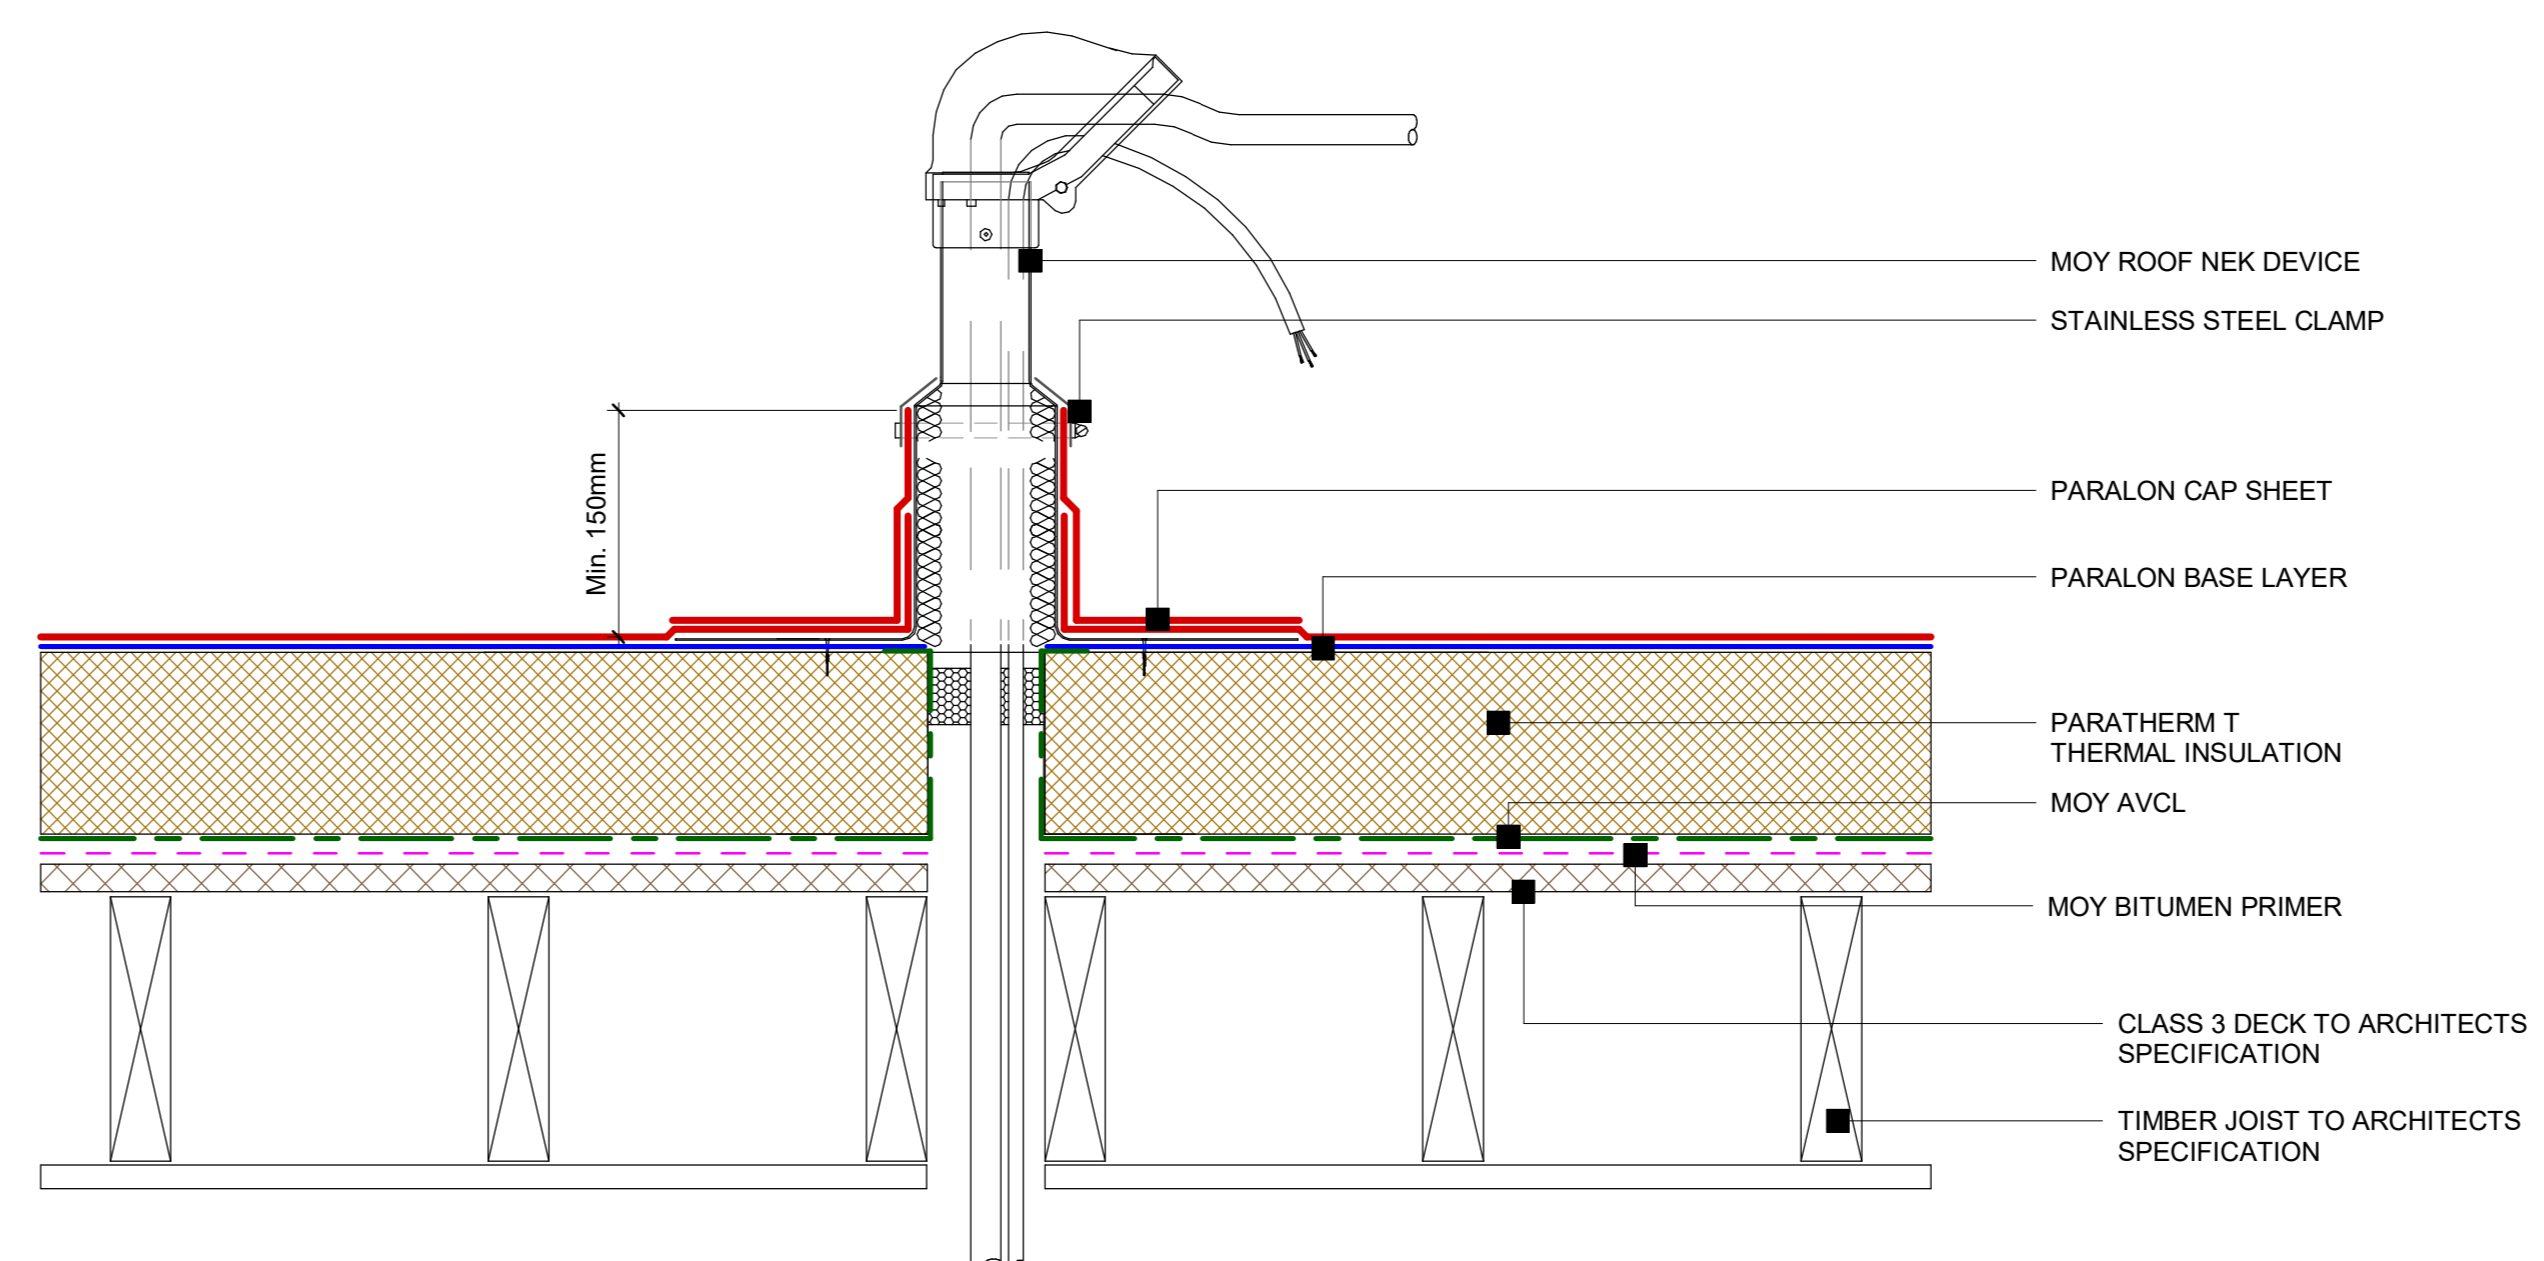

**6 Paralon Timber Deck - Roof-Nek for Cable or Pipe Penetration**  
1:5

Detail: Paralon - Typical details	
System Ref: PARALON	DWG. NO: PN - TD - PIR - 01
Scale: As indicated	Date: 09/01/2023

